



240 Arona Road | New Stanton, PA 15672
Tel: (724) 925-3532 | cwctc.org
Fax: (724) 925-1423

JOINT OPERATING COMMITTEE MEETING

February 3, 2022, 7 PM

Executive Session 6:00 pm - 6:57 pm

Call to order by the President

The meeting was called to order at 7:00 pm by Ms. Savage, followed by the Pledge of Allegiance.

Present via Zoom:

Ms. Stacey Livengood (Belle Vernon Area School District)
Ms. Robin Savage (Greensburg Salem School District)
Dr. Scott Learn (Hempfield Area School District)
Mr. Mark Gogolsky (Jeannette City School District)
Mr. John Weinman (Mt. Pleasant Area School District)
Ms. Darlene Ciocca (Norwin School District)
Ms. Kristy Smith (Southmoreland School District)
Ms. Amy Ulander (Yough School District)

Motion by Mr. Gogolsky and seconded by Ms. Smith to excuse the absence of Mr. Nick Petrucci (Penn Trafford School District). All were in favor; motion carried unanimously.

Others Present via Zoom:

Mr. Jason Lucia (Administrative Director)
Ms. Darcy Szymkiewicz (Assistant Director of CTE)
Mr. Alex Novickoff (Assistant Director of Workforce Education)
Mr. Chris Tollari (Business Manager)
Ms. Michelle DeLuca (Coordinator of Grants & Adult Education)
Mr. Russell Lucas (solicitor)
Dr. Jeff Taylor (Norwin School District Superintendent)
Zoom participants

Amendment of Agenda

Motion by Mr. Gogolsky and seconded by Ms. Livengood to Amend the Agenda to add Items 12B, the resignation of Colby Pettis, paraprofessional, and 13, approval of the grant of right of way and easement to the Borough of New Stanton for the replacement of the Arona Road Bridge. All were in favor; motion carried unanimously.

Public Comments: none

Communications

Add to the agenda the resignation letter of Cynthia Huth-Sylvia, Horticulture Instructor.
Add to the agenda the resignation letter of Colby Pettis, Paraprofessional.

Minutes

Motion by Ms. Livingood and seconded by Dr. Learn to approve the minutes of the JOC meeting held January 6, 2022. (attachment 1) All were in favor; motion carried unanimously.

Administrative Report

See report 1

Treasurer's Report

Motion by Mr. Gogolsky and seconded by Ms. Ulander to approve the Treasurer's Reports ending December 2021. (attachment 2) All were in favor; motion carried unanimously.

Payment of Bills

Motion by Ms. Smith and seconded by Ms. Livengood to approve payment of bills. (attachment 3) All were in favor; motion carried unanimously.

E-Rate

Motion by Mr. Gogolsky and seconded by Dr. Learn to approve the contract agreement for a network cabling upgrade/relocation project through the E-Rate program. Estimated cost of this project is \$13,000, with E-Rate funds covering approximately 60% and CWCTC responsible for the remaining 40%. (exhibit A) All were in favor; motion carried unanimously.

Substitutes

Motion by Ms. Livingood and seconded by Dr. Learn to approve the following substitutes to be added to the respective list for the 2021-2022 school year, pending receipt of all clearances and documentation. All were in favor; motion carried unanimously.

Substitute Teachers:

- Melissa McGrew-Retroactive to 1/19/2022
- Brian Billey

Substitute Custodian:

- Shawn Mansberry

Resignation

A. Motion by Mr. Weinman and seconded by Dr. Learn to accept the resignation for retirement of Cynthia Huth-Sylvia, Horticulture Instructor, effective at the end of the 2021-2022 school year. (exhibit B) Mr. Gogolsky thanked Ms. Huth-Sylvia for her service, commented that she did a very nice job, and that she will be missed. All were in favor; motion carried unanimously.

B. Motion by Mr. Weinman and seconded by Ms. Smith to accept the resignation of Colby Pettis, paraprofessional, effective immediately. (exhibit C) Mr. Weinman wished Ms. Pettis good luck with her endeavors; Ms. Savage seconded. All were in favor; motion carried unanimously.

Grant of Right of Way and Easement for Arona Road Bridge Replacement

Motion by Mr. Gogolsky and seconded by Ms. Ulander to grant the Right of Way and Easement Agreement to New Stanton Borough for the replacement of the Arona Road Bridge, and to authorize all actions be taken to execute and deliver the Agreement. All were in favor; motion carried unanimously.

Report of Solicitor: none

With ice and snow expected, Mr. Gogolsky started a brief discussion about how CWCTC handles weather-related school closures/delays. Ms. Savage asked administration to be mindful of staff safety. Mr. Lucia said that other schools determine what we do. Ms. Szymkiewicz said that typically we follow once eight of our sending schools make their decisions. Mr. Lucia keeps in touch with Brian Ruff regarding local roads around CWCTC.

Adjournment

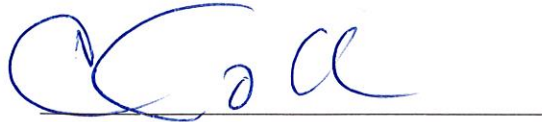
Motion by Mr. Gogolsky and seconded by Mr. Weinman to adjourn at 7:29. Ms. Savage wished everyone safety. All were in favor; motion carried unanimously.

The next regular meeting is scheduled for Thursday, March 3, 2022, at 7 pm.



Philip H. Savage

JOC Chairperson



JOC Board Secretary



To: Joint Operating Committee Members

From: CWCTC Administration

Subject: Administrative Reports

Administrative Director – Mr. Jason Lucia

- Continuing to connect with the community, local industry, as well as local and state political representatives in order to verify the local and county-wide labor market needs in order to fine tune the programs and program offerings at CWCTC to meet those needs.
- Continuing to revolutionize how Career and Technical Education is offered and delivered both in-person and virtually
- Met with Todd Luke and Dr. Dan Perna to discuss further improvements and upgrades to Guides4Learning custom to CWCTC
- Working on a proposal for parking expansion with expected student enrollment and adult education enrollment increases
- Currently scheduling and connecting with each sending district's school boards to present and discuss what CWCTC has to offer their district and their community

Business Manager – Mr. Chris Tollari

- Working on the Business Office Procedures manual
- Working on language updates for the first set of policies for the PSBA policy review
- Evaluating certain processes to improve them to be more efficient and effective; i.e. Purchase Orders/Requisitions, Payment of Bills, Payroll
- Preparing to schedule a Business Manager's luncheon in March to meet all of the district's business managers and to show them all what CWCTC has to offer

Assistant Director of Career & Technical Education – Mrs. Darcy Szymkiewicz

- National Technical Honor Society preliminary data collection has begun; working on scheduling the date for the ceremony
- Safety Committee is working to streamline our procedures/ Completed our LockDown Drill/ Mobile Emergency Response Planning will also be addressed
- Continued work with Dr Perna on Teacher Induction processes and the Guidance Plan
- Civil Rights Information updates
- CPR training for Seniors has started

Assistant Director of Workforce Education – Mr. Alex Novickoff

- Underway with CTE Month. Keep up with our FB page for updates, such as staff recognition, raffles, fun facts, and all of the exciting things going on at CWCTC.
- The Road Show has finished their high school demos and we have our last high school tour next week (Hempfield). We are looking forward to expanding our services to MS and Elementary Schools from our sending districts.
- The Competitive Integrated Employment Grant we are receiving from PDE is getting underway this month. We have received \$15,000 to pilot a project we created called G.R.O.W. or Gradual Release of Responsibility to the Workforce. This money will be spent by purchasing course curriculum for student soft-skills training, getting professional and paraprofessional staff certified as job-supported employment

specialists, and transportation for pilot students to job-sites for job shadowing experiences. We are piloting the program with 15 students, but hopeful to expand it next year (there is a continuing grant that is offered).

Coordinator of Grants & Adult Education – Mrs. Michelle DeLuca

- Interviews for the Perkins Audit were held on Monday, January 31st and the audit should be completed by February 4th.
- Perkins Comprehensive Local Needs Assessment is due in eGrants February 28th . A Survey Monkey will be sent out by mid-February to Stakeholders to share data and gather feedback.
- The Supplemental Equipment Grant for \$ 120,000 was submitted in November. Awards to be announced in early February.
- Ten employees from Allegheny Restoration began a fifty-four hour Masonry course with Doug Walt on January 25th .
- A sixty hour Auto Body Repair class will begin on Tuesday, February 8th with Jason Tuccarello.
- An Emissions Certification class taught by Chris King will be held beginning February 22nd.
- Twelve Seniors in the Automotive Technology Program have the opportunity to earn their State Inspection license in February and Emissions Certification in March. The classes will be taught by Brian Pegg.
- The next CDL class will begin on Monday, February 21st with 12 students.

I.T. Coordinator – Mr. Curt Smithely

- Working on final configurations on the new Sophos firewall to be in full C.I.P.A. compliance
- Working on E-Rate filing for IT infrastructure updates and upgrades
 - Prepping network closets and switch racks for expansion to other buildings
- Installing new technology devices into various programs
- Working on a plan for a security camera upgrade

CENTRAL WESTMORELAND CAREER AND TECHNOLOGY CENTER
TREASURER'S REPORT
FOR THE MONTH ENDING DECEMBER 30, 2021

attachment 2

GENERAL ACCOUNT

Beginning Bank Balance-First National Bank

\$ 841,450.86

DEPOSITS

| <u>CATEGORY</u> | <u>DATE</u> | <u>DESCRIPTION</u> | <u>AMOUNT</u> |
|--------------------------|-------------|---|---------------------|
| 6946 999 SC | 12/3/2021 | Frazier SD November and December 2021 - 2021-2022 | 57,876.82 |
| 6946 999 SC | 12/3/2021 | Greensburg Salem SD December 2021 - 2021-22 | 50,481.17 |
| 6946 999 SC | 12/3/2021 | Yough SD November 2021 - 2021-22 | 68,653.00 |
| 6946 999 SC | 12/3/2021 | Jeannette SD Dec 2021 - 2021-22 | 28,247.75 |
| 1380 610 CO | 12/3/2021 | Students kit payment - students | 409.00 |
| 153 | 12/3/2021 | CAFÉ 125 | 8,884.60 |
| 6999 999 SR | 12/6/2021 | Snack Cart | 798.00 |
| 6999 999 SR | 12/6/2021 | Business Office Masks | 384.00 |
| 10.6920.999.112 | 12/6/2021 | Jeans Day Donations | 150.00 |
| 6999 999 SR | 12/6/2021 | Retiree - Premium healthcare - Swartz | 690.00 |
| 6999 999 SR | 12/6/2021 | Misc. Revenue | 25.25 |
| 6999 999 SR | 12/6/2021 | Staff Polo Shirts | 48.75 |
| 6946 999 SC | 12/14/2021 | Yough SD December 2021 - 2021-22 | 68,653.00 |
| 6946 999 SC | 12/14/2021 | Belle Vernon Area SD December 2021 - 2021-22 | 31,635.42 |
| 6946 999 SC | 12/14/2021 | Frazier SD January 2022 - 2021-2022 | 28,938.41 |
| 6946 999 SC | 12/14/2021 | Southmoreland SD January 2022 - 2021-22 | 36,541.91 |
| 6946 999 SC | 12/14/2021 | Penn Trafford SD Dec 2021 - 2021-22 | 56,589.92 |
| 6946 999 SC | 12/14/2021 | Penn Trafford SD 2020-21 Tuition Due from Member Districts | 115,274.82 |
| 6946 999 SC | 12/14/2021 | Hempfield Area SD November 2021 - 2021-22 | 126,750.83 |
| 6946 999 SC | 12/14/2021 | Norwin SD December 2021 - 2021-22 | 71,520.92 |
| 7820 999 RE | 12/16/2021 | State Retirement | 189,265.29 |
| 6999 999 SR | 12/17/2021 | Municibid | 6,478.00 |
| 6999 999 SR | 12/17/2021 | Parking Permits | 60.00 |
| 6999 999 SR | 12/17/2021 | Vape fines | 100.00 |
| 10.2818.580.000.30.00.SW | 12/17/2021 | Refund Check - IT | 180.00 |
| 1380 610 CO | 12/17/2021 | Student Kits | 100.00 |
| 1380 610 CO | 12/17/2021 | Manikin/Clinic Supplies | 79.00 |
| 6946 999 SC | 12/21/2021 | Hempfield Area SD 2020-21 Tuition Due from Member Districts | 115,845.13 |
| 6946 999 SC | 12/21/2021 | Student Kits | 157.00 |
| 6946 999 SC | 12/21/2021 | Check Number 1 - Scott Electric Grant | 15,314.96 |
| 6946 999 SC | 12/30/2021 | Vo-Ed cy- 2020-21 | 161,597.00 |
| Total deposits | | | <u>1,241,729.95</u> |

General Fund

| | |
|--------------------------------------|---------------------|
| Balance on Hand- November 30, 2021 | 1,140,274.04 |
| Income | <u>1,241,729.95</u> |
| Total | 2,382,003.99 |
| Expenditures | <u>1,064,320.96</u> |
| Book Balance - December 31, 2021 | 796,389.85 |
| Evening School Deposit | |
| December 31, 2021-Outstanding Checks | <u>45,061.01</u> |
| Bank Balance December 30, 2021 | <u>841,450.86</u> |

(CONTINUED)

CENTRAL WESTMORELAND CAREER AND TECHNOLOGY CENTER
TREASURER'S REPORT
FOR THE MONTH ENDING DECEMBER 30, 2021
(CONTINUED)

Capital Reserve Fund

| | |
|---------------------------|--------------------------|
| Balance November 30, 2021 | 196,039.79 |
| Interest | 21.64 |
| Deposits | |
| Expenditures | |
| | <hr/> |
| Balance December 31, 2021 | <u><u>196,061.43</u></u> |

ACH ACCOUNT

| | |
|---------------------------|------------------------|
| Balance November 30, 2021 | 3,997.41 |
| Interest | 0.37 |
| Deposits | |
| Expenditures | |
| | <hr/> |
| Balance December 31, 2021 | <u><u>3,997.78</u></u> |

Date: 01/28/22
 Time: 11:51:37
 Ending Date: 12/31/21

Central Westmoreland CTC
 Trial Balance 2021-2022

Page: 1
 BAR101

FUND 80 FUND 80

Balance Amount

Balance Sheet

| | | |
|--------------------------|------------------------------------|-------------|
| 80.0101.000.000.00.00.00 | Cash Control Account | 55125.86 |
| 80.0102.000.000.00.00.00 | Savings Account | 14140.99 |
| 80.0421.000.000.00.00.PY | Accounts Payable - | 215.21 CR |
| 80.0496.001.000.30.00.00 | Auto Body | 16.59 CR |
| 80.0496.002.000.30.00.00 | Auto Mechanics | 2043.64 CR |
| 80.0496.003.000.30.00.00 | Building Maintenance | 275.92 CR |
| 80.0496.004.000.30.00.00 | Commercial Art | 503.23 CR |
| 80.0496.005.000.30.00.00 | Cosmetology | 512.04 CR |
| 80.0496.006.000.30.00.00 | Coca-Cola & Student Success Fund | 3697.94 CR |
| 80.0496.007.000.30.00.00 | Electricity | 1005.91 CR |
| 80.0496.008.000.30.00.00 | Future Builders | 928.77 CR |
| 80.0496.009.000.30.00.00 | First Robotics | 1361.80 CR |
| 80.0496.010.000.30.00.00 | Culinary | 4614.58 CR |
| 80.0496.011.000.30.00.00 | Graphic Arts | 1521.49 CR |
| 80.0496.012.000.30.00.00 | Health Assistant | 67.77 CR |
| 80.0496.013.000.30.00.00 | Heating & Air | 552.35 CR |
| 80.0496.014.000.30.00.00 | SHA | 1764.48 CR |
| 80.0496.015.000.30.00.00 | Masonry | 594.99 CR |
| 80.0496.016.000.30.00.00 | National Art Honor Society | 860.81 CR |
| 80.0496.017.000.30.00.00 | National Honor Society | 357.29 CR |
| 80.0496.018.000.30.00.00 | Powerline Construction | 252.70 CR |
| 80.0496.019.000.30.00.00 | Painting & Decorating | 1997.17 CR |
| 80.0496.020.000.30.00.00 | Physical Education | 925.69 CR |
| 80.0496.021.000.30.00.00 | Plumbing | 147.85 CR |
| 80.0496.022.000.30.00.00 | Protective Services | 3931.36 CR |
| 80.0496.023.000.30.00.00 | Computer & Information Science | 188.56 CR |
| 80.0496.024.000.30.00.00 | SkillsUSA | 10576.45 CR |
| 80.0496.025.000.30.00.00 | Spirit Squad | 1109.77 CR |
| 80.0496.026.000.30.00.00 | Sports Therapy | 855.36 CR |
| 80.0496.027.000.30.00.00 | Welding | 242.76 CR |
| 80.0496.028.000.30.00.00 | Warehousing | 400.15 CR |
| 80.0496.029.000.30.00.00 | Due To Student Groups -Service Occ | 184.00 CR |
| 80.0603.000.000.00.00.00 | Enc Control DBAcct | 9632.82 |

Date: 01/27/22
Time: 14:54:24

Central Westmoreland CTC
Invoices Payable 2021-2022
Vendor # 500000 - PY0024

Page: 1
BAR046a

Release Dates 01/26/22 - 03/31/22

Invoice # 11445 - S102297400.001

| Vendor# | Vendor Name And Address | Year | Account Number | P.O.# | Combined? | Invoice # | Inv Date | 1099 | Released |
|---------|--|--------------------|---|-------------------------------------|-----------|---------------------------------|--------------|------|------------|
| | | | | | | Bat | Check Number | | Check Date |
| 505830 | BCI EQUIPMENT SPECIALISTS | | 113 SANDY CREEK RD | VERONA PA 15147 | | | | | |
| | GEER III COVID GRANT - EQUIPMENT | \$52,639.20 | 21-22 10.1390.750.999.30.00.CV/750999CV | 21220203 | Yes | 11445 2042022 | 01/17/22 | No | 02/04/22 |
| 506450 | BLICK ART MATERIALS, LLC | | 6910 EAGLE WAY | CHICAGO IL 60678-1069 | | | | | |
| | Trade/Industrial Ed - General Supplies | \$159.49 | 21-22 10.1380.610.000.30.00.MM/610MM | 21220276 | Yes | 7770490 2042022 | 01/02/22 | No | 02/04/22 |
| 509960 | CONSOLIDATED COMMUNICATIONS CCI | | CONSOLIDATED COMMUNICATIONS | PO BOX 66523 ST LOUIS MO 63166-6523 | | | | | |
| | MAINTENANCE COMMUNICATIONS JAN 2022 | \$739.13 | 21-22 10.2600.530.000.30.00.MT/530MT | | Yes | 1423/0 JAN2022 2042022 | 01/16/22 | No | 02/04/22 |
| 511833 | DIRECT ENERGY BUSINESS | | PO BOX 32179 | NEW YORK NY 10087-2179 | | | | | |
| | MAINTENANCE NATURAL GAS DEC 2021 | \$2,452.71 | 21-22 10.2600.621.000.30.00.MT/621MT | | Yes | HS22837384 2042022 | 01/14/22 | No | 02/04/22 |
| 523432 | JOHNSTONE SUPPLY. | | 1628 ROSEYTOWN ROAD | STE 3 GREENSBURG PA 15061- | | | | | |
| | HEATING & AIR CONDITIONING SUPPLIES | \$480.35 | 21-22 10.1380.610.000.30.00.HC/610HC | 21220669 | Yes | S102297400.001 2042022 | 01/19/22 | No | 02/04/22 |
| 523480 | JORDAN BANANA FOOD SERVICE | | 203 WASHINGTON AVENUE | PO BOX 495 DRAVOSBURG PA 15034 | | | | | |
| | CULINARY ARTS SUPPLIES | \$143.15 | 21-22 10.1340.610.000.30.00.FS/610FS | | Yes | 240107 2042022 | 01/25/22 | No | 02/04/22 |
| | CULINARY ARTS SUPPLIES | \$734.29 | 21-22 10.1340.610.000.30.00.FS/610FS | | Yes | 240141 2042022 | 01/24/22 | No | 02/04/22 |
| | CULINARY ARTS SUPPLIES | \$442.13 | 21-22 10.1340.610.000.30.00.FS/610FS | | Yes | 240517 2042022 | 01/26/22 | No | 02/04/22 |
| | 523480 Vendor Total | \$1,319.57 | | | | | | | |
| 527765 | MASONRY INSTRUCTORS ASSOCIATION OF PA | | 813 CHESTNUT ST | PO BOX 4 LEBANON PA 17042-0004 | | | | | |
| | MASONRY INSTRUCTORS ASSOCIATION | | | | | | | | |
| | MASONRY DUES & FEES 2022 MEMBER | \$60.00 | 21-22 10.1380.810.000.30.00.MA/810MA | | Yes | MIA MEMBERSHIP 2022 2042022 | 01/10/22 | No | 02/04/22 |
| 523453 | RENEE JONES | | 1108 JACOBS CIRCLE | SCOTTDAL PA 15683- | | | | | |
| | Board Services - General Supplies | \$185.08 | 21-22 10.2310.610.000.30.00.BS/00000775 | 21220703 | Yes | JONES AMAZON 1-13-22 2042022 | 01/13/22 | No | 02/04/22 |
| | Report Total | \$58,035.53 | | | | | | | |
| | | | 21-22 | | | \$58,035.53 | | | |

Date: 01/26/22

Time: 10:15:22

Central Westmoreland CTC
List of Payments 2021-2022

Page: 1

BAR0471

Check Dates 12/01/21 - 12/31/21

Check # 00000109 - 99999999

| Vendor Name | Check | Date | Description | Check Amount |
|--|----------|----------|--|--------------|
| Bank Account: 10.0101.000.000.00.00.00 Bank Acct For Fund 10 | | | | |
| ABCO FIRE PROTECTION, INC. | 00039900 | 12/08/21 | MAINTENANCE REPAIRS & MAINTENANCE SERVICES | \$7,711.00 |
| | 00039929 | 12/17/21 | MAINTENANCE REPAIRS & MAINTENANCE SERVICES | \$480.00 |
| ACTION OIL COMPANY INC | 00039930 | 12/17/21 | EVENING SCHOOL SUPPLIES | \$398.15 |
| ADOBE INC. | 00039931 | 12/17/21 | System-wide Tech Services - TECHNOLOGY RELATED SUPPLIES & FE | \$2,460.00 |
| AFLAC | 00039924 | 12/17/21 | EMPLOYEE - CANCER INS-AMER FAM | \$137.50 |
| ALEXANDER NOVICKOFF | 00039968 | 12/23/21 | OFFICE TRAVEL AUG/NOV | \$104.24 |
| ALLEGHENY EDUCATIONAL SYSTEMS | 00021818 | 12/10/21 | GRAPHIC DESIGN TECHNOLOGY SUPPLIES | \$994.92 |
| | 00039932 | 12/17/21 | MECHATRONICS SUPPLIES | \$400.00 |
| AMERICAN HERITAGE LIFE INS CO | 00039925 | 12/17/21 | EMPLOYEE - CANCER INS- ALLSTATE | \$234.01 |
| ANDREWS & PRICE | 00039901 | 12/08/21 | LEGAL & ACCOUNTING SERVICES - NOVEMBER | \$857.00 |
| ANNE BRIGGS | 00039969 | 12/23/21 | GEER III COVID GRANT - PROF & TECH SVCS | \$3,660.00 |
| BAILEIGH INDUSTRIAL HOLDINGS LLC | 00039970 | 12/23/21 | Other Voc Ed Programs - TECHNOLOGY RELATED SUPPLIES & FEES | \$19,937.81 |
| BARBARA GONGAWARE | 00021819 | 12/10/21 | Trade/industrial Ed - Travel - SEPT & OCT | \$63.28 |
| HAB-DLT (ER) | 00039896 | 12/03/21 | EMPLOYEE - LEVY - BERKHEIMER | \$108.50 |
| BERKHEIMER TAX ADMINISTRATOR | 99997196 | 12/31/21 | EMPLOYEE - Wage Tax - 12/31/21 | \$1,611.08 |
| | 99997217 | 12/31/21 | EMPLOYEE - Wage Tax - 12/17/21 | \$1,529.61 |
| | 99997238 | 12/31/21 | EMPLOYEE - Wage Tax - 12/03/21 | \$1,519.53 |
| | 99997259 | 12/31/21 | EMPLOYEE - Wage Tax - 11/19/21 | \$1,542.61 |
| | 99997280 | 12/31/21 | EMPLOYEE - Wage Tax - 11/05/21 | \$1,516.56 |
| | 99997301 | 12/31/21 | EMPLOYEE - Wage Tax - 10/22/21 | \$1,683.80 |
| | 99997322 | 12/31/21 | EMPLOYEE - Wage Tax - 10/08/21 | \$1,515.94 |
| BFG SUPPLY COMPANY | 00039954 | 12/20/21 | ACCRUED ACCOUNTS PAYABLE | \$1,859.20 |
| BLICK ART MATERIALS, LLC | 00039943 | 12/17/21 | Trade/industrial Ed - General Supplies | \$1,588.08 |
| BSN SPORTS LLC | 00039933 | 12/17/21 | Other Voc Ed Programs - General Supplies | \$1,312.50 |
| | 00039971 | 12/23/21 | OFFICE ADVERTISING & PUBLIC RELATIONS | \$4,160.00 |
| BUILDERS HARDWARE AND SPECIALTY CO | 00021820 | 12/10/21 | Oper/maint Of Plant Svcs - TECHNOLOGY RELATED SUPPLIES & FEE | \$2,940.50 |
| | 00039972 | 12/23/21 | MAINTENANCE SUPPLIES | \$2,019.40 |
| BURMAX COMPANY INC | 00039916 | 12/08/21 | ACCRUED ACCOUNTS PAYABLE | \$2,599.94 |
| CATHERINE S. CACCIA | 00039902 | 12/08/21 | Office of Director - Professional Education Services | \$1,900.00 |
| CDW GOVERNMENT | 00021821 | 12/10/21 | System-wide Tech Services - General Supplies | \$722.87 |
| | 00039973 | 12/23/21 | System-wide Tech Services - General Supplies | \$84.69 |
| CENTRAL WESTMORELAND - PAYROLL | 99997195 | 12/31/21 | EMPLOYEE - NET PAY NOT DIRECT DEPOSITED - 12/31/21 | \$4,247.41 |
| | 99997208 | 12/31/21 | EMPLOYEE - Direct Deposit Net - 12/31/21 | \$104,378.09 |
| | 99997216 | 12/17/21 | EMPLOYEE - NET PAY NOT DIRECT DEPOSITED - 12/17/21 | \$3,604.31 |
| | 99997229 | 12/17/21 | EMPLOYEE - Direct Deposit Net - 12/17/21 | \$90,511.10 |
| | 99997237 | 12/03/21 | EMPLOYEE - NET PAY NOT DIRECT DEPOSITED - 12/03/21 | \$3,377.61 |
| | 99997250 | 12/03/21 | EMPLOYEE - Direct Deposit Net - 12/03/21 | \$89,839.45 |
| CENTRAL WESTMORELAND CTC | 00039965 | 12/31/21 | EMPLOYEE - HEALTH INSURANCE DEDUCTION | \$13,712.10 |

Date: 01/26/22

Time: 10:15:23

Central Westmoreland CTC
List of Payments 2021-2022

Page: 2

BAR0471

Check Dates 12/01/21 - 12/31/21

Check # 00000109 - 99999999

| Vendor Name | Check | Date | Description | Check Amount |
|--|----------|----------|--|--------------|
| Bank Account: 10.0101.000.000.00.00.00 Bank Acct For Fund 10 | | | | |
| CENTRAL WESTMORELAND CTC ESP | 00039926 | 12/17/21 | EMPLOYEE - PROFESSIONAL DUES - ESP | \$1,013.72 |
| CENTRAL WESTMORELAND TEACHERS ASSOC | 00039927 | 12/17/21 | EMPLOYEE - PROFESSIONAL DUES | \$4,338.88 |
| CHEMWAY INC | 00039918 | 12/16/21 | ACCRUED ACCOUNTS PAYABLE | \$181.42 |
| Clean N Shine | 00039974 | 12/23/21 | MAINTENANCE REPAIRS & MAINTENANCE SERVICES | \$720.00 |
| CLEVELAND BROTHERS EQUIP CO INC | 00039903 | 12/08/21 | All School Support Services - Rental of Equipment - 11/5-12/ | \$1,515.00 |
| | 00039975 | 12/23/21 | All School Support Services - Rental of Equipment NOV/DEC | \$1,565.00 |
| CM REGENT LLC | 00039961 | 12/22/21 | MAINTENANCE LIFE INSURANCE | \$301.38 |
| CM REGENT, LLC | 00039962 | 12/22/21 | Oper/maint Of Plant Svcs - Income Protection Insurance | \$872.00 |
| COLKER JANITORIAL SUPPLIES | 00039976 | 12/23/21 | MAINTENANCE SUPPLIES | \$1,196.80 |
| COLUMBIA GAS | 00039977 | 12/23/21 | MAINTENANCE NATURAL GAS NOV | \$579.58 |
| CREST/GOOD MANUFACTURING CO INC | 00021822 | 12/10/21 | MAINTENANCE REPAIRS & MAINTENANCE SERVICES | \$5,982.03 |
| DARCY SZYMKIEWICZ | 00039978 | 12/23/21 | OFFICE SUPPLIES | \$140.01 |
| DARLEY FIRE EQUIPMENT | 00039895 | 12/01/21 | ACCRUED ACCOUNTS PAYABLE | \$393.95 |
| DBEC WHOLESALE COMPANY | 00021823 | 12/10/21 | HORTICULTURE SUPPLIES | \$400.50 |
| | 00039934 | 12/17/21 | HORTICULTURE SUPPLIES | \$233.10 |
| DEFURIO MONGELL & ASSOCIATES | 00039979 | 12/23/21 | BOARD SERVICES BONDING INSURANCES | \$100.00 |
| DELTA DENTAL OF PENNSYLVANIA | 00039956 | 12/21/21 | MAINTENANCE DENTAL INSURANCE | \$3,800.00 |
| DIRECT ENERGY BUSINESS | 00039980 | 12/23/21 | MAINTENANCE NATURAL GAS NOV | \$450.81 |
| DREAM DESIGNS LLC | 00021824 | 12/10/21 | COSMETOLOGY SUPPLIES | \$360.50 |
| ECOLAB INC | 00039981 | 12/23/21 | CULINARY ARTS SUPPLIES | \$35.59 |
| EMF COMAPNY INC | 00039982 | 12/23/21 | PROTECTIVE SERVICES SUPPLIES | \$840.00 |
| ERRANDZ NOW, INC. | 00021825 | 12/10/21 | BUSINESS OFFICE SUPPLIES | \$3,926.11 |
| | 00039935 | 12/17/21 | OFFICE SUPPLIES | \$4,067.69 |
| | 00039983 | 12/23/21 | MAINTENANCE EQUIPMENT | \$21,485.40 |
| EXPORT FUEL CO. INC. | 00039904 | 12/08/21 | MAINTENANCE GASOLINE | \$420.08 |
| FEDERAL WITHHOLDING-EFTPS | 99997205 | 12/31/21 | EMPLOYEE - Federal Income Tax - 12/31/21 | \$13,769.18 |
| | 99997226 | 12/17/21 | EMPLOYEE - Federal Income Tax - 12/17/21 | \$12,302.54 |
| | 99997247 | 12/03/21 | EMPLOYEE - Federal Income Tax - 12/03/21 | \$12,278.97 |
| FICA - EFTPS | 99997198 | 12/31/21 | EMPLOYER - Social Security - 12/31/21 | \$9,564.70 |
| | 99997199 | 12/31/21 | EMPLOYEE - Social Security - 12/31/21 | \$9,564.70 |
| | 99997203 | 12/31/21 | EMPLOYER - Medicare - 12/31/21 | \$2,236.93 |
| | 99997204 | 12/31/21 | EMPLOYEE - Medicare - 12/31/21 | \$2,236.93 |
| | 99997219 | 12/17/21 | EMPLOYER - Social Security - 12/17/21 | \$9,127.17 |
| | 99997220 | 12/17/21 | EMPLOYEE - Social Security - 12/17/21 | \$9,127.17 |
| | 99997224 | 12/17/21 | EMPLOYER - Medicare - 12/17/21 | \$2,134.70 |
| | 99997225 | 12/17/21 | EMPLOYEE - Medicare - 12/17/21 | \$2,134.70 |
| | 99997240 | 12/03/21 | EMPLOYER - Social Security - 12/03/21 | \$9,064.58 |
| | 99997241 | 12/03/21 | EMPLOYEE - Social Security - 12/03/21 | \$9,064.58 |
| | 99997245 | 12/03/21 | EMPLOYER - Medicare - 12/03/21 | \$2,120.03 |
| | 99997246 | 12/03/21 | EMPLOYEE - Medicare - 12/03/21 | \$2,120.03 |
| FNB COMMERCIAL CREDIT CARD | 00039984 | 12/23/21 | Trade/Industrial Ed - General Supplies | \$4,211.40 |

Date: 01/26/22

Time: 10:15:23

Central Westmoreland CTC
List of Payments 2021-2022

Page: 3

BAR0471

Check Dates 12/01/21 - 12/31/21

Check # 00000109 - 99999999

| Vendor Name | Check | Date | Description | Check Amount |
|--|----------|----------|--|--------------|
| Bank Account: 10.0101.000.000.00.00.00 Bank Acct For Fund 10 | | | | |
| GOODS PLUMBING, HEATING & COOLING | 00021826 | 12/10/21 | MAINTENANCE REPAIRS & MAINTENANCE SERVICES | \$850.00 |
| GREENSBURG CONCRETE BLOCK CO | 00021827 | 12/10/21 | MASONRY SUPPLIES | \$140.00 |
| HARBOR FREIGHT TOOLS | 00039936 | 12/17/21 | POWERLINE SUPPLIES | \$131.74 |
| PROSOFT TECHNOLOGIES INC | 00039988 | 12/23/21 | BUSINESS OFFICE - PROFESSIONAL ED SERVICES | \$50.00 |
| HOBART SALES & SERVICE | 00021828 | 12/10/21 | CULINARY ARTS REPAIRS & MAINTENANCE SERVICES | \$114.00 |
| HOMERUN GRAPHICS | 00039889 | 12/01/21 | BUSINESS OFFICE SUPPLIES | \$1,696.00 |
| HORIZON COFFEE SERVICE INC | 00039890 | 12/01/21 | OFFICE SUPPLIES | \$41.70 |
| IU 7 FEDERAL CREDIT UNION | 00039897 | 12/03/21 | EMPLOYEE - CREDIT UNION | \$1,046.25 |
| | 00039921 | 12/17/21 | EMPLOYEE - CREDIT UNION | \$1,046.25 |
| JAMES DANIEL & ASSOCIATES LLC | 00039959 | 12/21/21 | Support Svc-instr. Staff - Prof-educ Services | \$1,920.00 |
| | 00039960 | 12/21/21 | Support Svc-instr. Staff - Prof-educ Services | \$4,800.00 |
| J C EHRLICH | 00039891 | 12/01/21 | MAINTENANCE EXTERMINATION SERVICES - NOVEMBER | \$85.00 |
| JORDAN BANANA FOOD SERVICE | 00039892 | 12/01/21 | CULINARY ARTS SUPPLIES | \$775.87 |
| | 00039905 | 12/08/21 | CULINARY ARTS SUPPLIES | \$1,780.87 |
| | 00039944 | 12/17/21 | CULINARY ARTS SUPPLIES | \$649.84 |
| KATHLEEN ROLKA | 00039906 | 12/08/21 | FIRST AID SUPPLIES | \$79.80 |
| KELLINGTON PROTECTION SERVICE, LLC | 00039907 | 12/08/21 | Oper/maint Of Plant Svcs - Security / Safety Services - 11/2 | \$6,957.75 |
| KEYSTONE COLLECTIONS GROUP | 00039964 | 12/31/21 | EMPLOYEE - OCCUPATION PRIV TAX | \$955.09 |
| KRIEBEL MINERALS INC | 00039945 | 12/17/21 | MAINTENANCE NATURAL GAS NOV 21 | \$159.69 |
| LINEMENS SUPPLY INC | 00039917 | 12/10/21 | ACCRUED ACCOUNTS PAYABLE | \$220.05 |
| MATHESON TRI-GAS, INC. | 00039908 | 12/08/21 | WELDING SUPPLIES | \$883.72 |
| | 00039919 | 12/16/21 | ACCRUED ACCOUNTS PAYABLE | \$2,634.64 |
| MAWC | 00039909 | 12/08/21 | MAINTENANCE SEWAGE - NOVEMBER | \$729.60 |
| | 00039910 | 12/08/21 | MAINTENANCE WATER - NOVEMBER | \$1,033.51 |
| MODEL UNIFORMS | 00039966 | 12/31/21 | EMPLOYEE - UNIFORMS | \$415.95 |
| MODEL Uniforms | 00039946 | 12/17/21 | MAINTENANCE REPAIRS & MAINTENANCE SERVICES | \$485.32 |
| MSC INDUSTRIAL SUPPLY CO | 00021829 | 12/10/21 | MECHATRONICS SUPPLIES | \$304.36 |
| | 00039985 | 12/23/21 | MACHINE TRADES TECHNOLOGY SUPPLIES | \$869.86 |
| NATIONAL BUSINESS FURNITURE | 00021830 | 12/10/21 | BUSINESS OFFICE SUPPLIES | \$434.00 |
| | 00039920 | 12/16/21 | ACCRUED ACCOUNTS PAYABLE | \$856.00 |
| NATIONAL TOOL WAREHOUSE | 00039955 | 12/20/21 | ACCRUED ACCOUNTS PAYABLE | \$2,569.51 |
| NICHOLAS NELSON | 00021831 | 12/10/21 | MECHATRONICS TRAVEL - OCTOBER | \$23.45 |
| NORTH AMERICAN TECHNICIAN EXCELLENCE | 00039911 | 12/08/21 | HEATING & AIR CONDITIONING DUES & FEES | \$60.00 |
| OZ ENTERPRISES LLC | 00021832 | 12/10/21 | MAINTENANCE REPAIRS & MAINTENANCE SERVICES | \$4,500.00 |
| PACTA | 00039986 | 12/23/21 | OFFICE OF DIRECTOR DUES & FEES | \$400.00 |
| PA DEPARTMENT OF REVENUE | 99997197 | 12/31/21 | EMPLOYEE - State Tax-PA - 12/31/21 | \$4,735.41 |
| | 99997218 | 12/17/21 | EMPLOYEE - State Tax-PA - 12/17/21 | \$4,518.79 |
| | 99997239 | 12/03/21 | EMPLOYEE - State Tax-PA - 12/03/21 | \$4,487.80 |
| PA SCDU | 00039898 | 12/03/21 | EMPLOYEE - LEVY - PA SCDU | \$323.54 |

Date: 01/26/22

Time: 10:15:23

Central Westmoreland CTC
List of Payments 2021-2022

Page: 4

BAR0471

Check Dates 12/01/21 - 12/31/21

Check # 00000109 - 99999999

| Vendor Name | Check | Date | Description | Check Amount |
|--|----------|----------|---|--------------|
| Bank Account: 10.0101.000.000.00.00.00 Bank Acct For Fund 10 | | | | |
| | 00039922 | 12/17/21 | EMPLOYEE - LEVY - PA SCDU | \$323.54 |
| | 00039963 | 12/31/21 | EMPLOYEE - LEVY - PA SCDU | \$323.54 |
| PA UNEMPLOYMENT COMPENSATION TAX | 99997202 | 12/31/21 | EMPLOYEE - PA Unemployment Comp - 12/31/21 | \$95.31 |
| | 99997223 | 12/31/21 | EMPLOYEE - PA Unemployment Comp - 12/17/21 | \$91.03 |
| | 99997244 | 12/31/21 | EMPLOYEE - PA Unemployment Comp - 12/03/21 | \$90.42 |
| | 99997265 | 12/31/21 | EMPLOYEE - PA Unemployment Comp - 11/19/21 | \$91.56 |
| | 99997286 | 12/31/21 | EMPLOYEE - PA Unemployment Comp - 11/05/21 | \$90.11 |
| | 99997307 | 12/31/21 | EMPLOYEE - PA Unemployment Comp - 10/22/21 | \$100.17 |
| | 99997328 | 12/31/21 | EMPLOYEE - PA Unemployment Comp - 10/08/21 | \$90.02 |
| PITNEY BOWES | 00039987 | 12/23/21 | OFFICE RENTAL OF EQUIPMENTJAN - MARCH 22 | \$827.04 |
| PITT SPECIALTY SUPPLY INC | 00039912 | 12/08/21 | MAINTENANCE SUPPLIES | \$5,265.18 |
| POCKET NURSE | 00039937 | 12/17/21 | HEALTH OCCUPATIONS TECHNOLOGY SUPPLIES | \$127.99 |
| PRIME COMMUNICATIONS INC | 00021833 | 12/10/21 | System-wide Tech Services - General Supplies | \$379.00 |
| PSERS-RETIREMENT | 99997200 | 12/31/21 | EMPLOYER - Ret. TG (DB) 6.25% - 12/31/21 | \$7,127.19 |
| | 99997201 | 12/31/21 | EMPLOYEE - Ret. TG (DB) 6.25% - 12/31/21 | \$1,355.80 |
| | 99997206 | 12/31/21 | EMPLOYER - RETIREMENT AT 7.50 % - TD - 12/31/21 | \$33,005.47 |
| | 99997207 | 12/31/21 | EMPLOYEE - RETIREMENT AT 7.50 % - TD - 12/31/21 | \$7,084.77 |
| | 99997209 | 12/31/21 | EMPLOYER - RETIREMENT AT 10.8 - TF - 12/31/21 | \$5,038.83 |
| | 99997210 | 12/31/21 | EMPLOYEE - RETIREMENT AT 10.8 - TF - 12/31/21 | \$1,557.51 |
| | 99997214 | 12/31/21 | EMPLOYER - RETIREMENT AT 8.00% - TE - 12/31/21 | \$8,788.46 |
| | 99997215 | 12/31/21 | EMPLOYEE - RETIREMENT AT 8.00% - TE - 12/31/21 | \$2,012.26 |
| | 99997221 | 12/31/21 | EMPLOYER - Ret. TG (DB) 6.25% - 12/17/21 | \$5,512.08 |
| | 99997222 | 12/17/21 | EMPLOYEE - Ret. TG (DB) 6.25% - 12/17/21 | \$1,038.83 |
| | 99997227 | 12/31/21 | EMPLOYER - RETIREMENT AT 7.50 % - TD - 12/17/21 | \$32,799.89 |
| | 99997228 | 12/17/21 | EMPLOYEE - RETIREMENT AT 7.50 % - TD - 12/17/21 | \$7,040.62 |
| | 99997230 | 12/31/21 | EMPLOYER - RETIREMENT AT 10.8 - TF - 12/17/21 | \$4,982.70 |
| | 99997231 | 12/17/21 | EMPLOYEE - RETIREMENT AT 10.8 - TF - 12/17/21 | \$1,540.16 |
| | 99997235 | 12/31/21 | EMPLOYER - RETIREMENT AT 8.00% - TE - 12/17/21 | \$8,798.91 |
| | 99997236 | 12/17/21 | EMPLOYEE - RETIREMENT AT 8.00% - TE - 12/17/21 | \$2,014.65 |
| | 99997242 | 12/31/21 | EMPLOYER - Ret. TG (DB) 6.25% - 12/03/21 | \$5,281.96 |
| | 99997243 | 12/17/21 | EMPLOYEE - Ret. TG (DB) 6.25% - 12/03/21 | \$997.21 |
| | 99997248 | 12/31/21 | EMPLOYER - RETIREMENT AT 7.50 % - TD - 12/03/21 | \$32,783.74 |
| | 99997249 | 12/17/21 | EMPLOYEE - RETIREMENT AT 7.50 % - TD - 12/03/21 | \$7,037.17 |
| | 99997251 | 12/31/21 | EMPLOYER - RETIREMENT AT 10.8 - TF - 12/03/21 | \$4,906.28 |
| | 99997252 | 12/17/21 | EMPLOYEE - RETIREMENT AT 10.8 - TF - 12/03/21 | \$1,516.54 |
| | 99997256 | 12/31/21 | EMPLOYER - RETIREMENT AT 8.00% - TE - 12/03/21 | \$8,776.45 |
| | 99997257 | 12/17/21 | EMPLOYEE - RETIREMENT AT 8.00% - TE - 12/03/21 | \$2,009.51 |
| | 99997263 | 12/31/21 | EMPLOYER - Ret. TG (DB) 6.25% - 11/19/21 | \$5,874.61 |
| | 99997269 | 12/31/21 | EMPLOYER - RETIREMENT AT 7.50 % - TD - 11/19/21 | \$32,339.46 |
| | 99997272 | 12/31/21 | EMPLOYER - RETIREMENT AT 10.8 - TF - 11/19/21 | \$5,081.47 |
| | 99997277 | 12/31/21 | EMPLOYER - RETIREMENT AT 8.00% - TE - 11/19/21 | \$9,018.01 |
| | 99997284 | 12/31/21 | EMPLOYER - Ret. TG (DB) 6.25% - 11/05/21 | \$5,341.27 |
| | 99997290 | 12/31/21 | EMPLOYER - RETIREMENT AT 7.50 % - TD - 11/05/21 | \$32,281.41 |
| | 99997293 | 12/31/21 | EMPLOYER - RETIREMENT AT 10.8 - TF - 11/05/21 | \$5,066.42 |
| | 99997298 | 12/31/21 | EMPLOYER - RETIREMENT AT 8.00% - TE - 11/05/21 | \$8,807.73 |

Date: 01/26/22

Time: 10:15:23

Check Dates 12/01/21 - 12/31/21

Central Westmoreland CTC
List of Payments 2021-2022

Page: 5

BAR0471

Check # 00000109 - 99999999

| Vendor Name | Check | Date | Description | Check Amount |
|--|----------|----------|---|--------------|
| Bank Account: 10.0101.000.000.00.00.00 Bank Acct For Fund 10 | | | | |
| | 99997305 | 12/31/21 | EMPLOYER - Ret. TG (DB) 6.25% - 10/22/21 | \$5,405.35 |
| | 99997311 | 12/31/21 | EMPLOYER - RETIREMENT AT 7.50 % - TD - 10/22/21 | \$32,202.56 |
| | 99997314 | 12/31/21 | EMPLOYER - RETIREMENT AT 10.8 - TF - 10/22/21 | \$5,053.30 |
| | 99997319 | 12/31/21 | EMPLOYER - RETIREMENT AT 8.00% - TE - 10/22/21 | \$8,785.46 |
| | 99997326 | 12/31/21 | EMPLOYER - Ret. TG (DB) 6.25% - 10/08/21 | \$5,270.27 |
| | 99997332 | 12/31/21 | EMPLOYER - RETIREMENT AT 7.50 % - TD - 10/08/21 | \$32,179.42 |
| | 99997335 | 12/31/21 | EMPLOYER - RETIREMENT AT 10.8 - TF - 10/08/21 | \$5,035.51 |
| | 99997340 | 12/31/21 | EMPLOYER - RETIREMENT AT 8.00% - TE - 10/08/21 | \$8,932.69 |
| QUESTEQ | 00039913 | 12/08/21 | System-wide Tech Services - TECHNOLOGY RELATED SUPPLIES & FE | \$9,735.08 |
| | 00039938 | 12/17/21 | System-wide Tech Services - TECHNOLOGY RELATED SUPPLIES & FE | \$3,598.00 |
| QUEST TRANSIT | 00039989 | 12/23/21 | Trade/Industrial Ed - Travel | \$591.85 |
| RAMPART SECURITY SYSTEMS | 00021834 | 12/10/21 | MAINTENANCE REPAIRS & MAINTENANCE SERVICES | \$101.00 |
| R BROWN SUPPLY CO. INC. | 00021835 | 12/10/21 | MAINTENANCE SUPPLIES | \$211.95 |
| | 00039939 | 12/17/21 | MAINTENANCE REPAIRS & MAINTENANCE SERVICES | \$275.33 |
| ROBERTSON HEATING SUPPLY COMPANY | 00039914 | 12/08/21 | HEATING & AIR CONDITIONING SUPPLIES | \$3,698.94 |
| | 00039947 | 12/17/21 | HEATING & AIR CONDITIONING SUPPLIES | \$4,726.00 |
| RONDA J WINNECOUR | 00039967 | 12/31/21 | EMPLOYEE - LEVY -RONDA J WINNECOUR | \$780.00 |
| SAFETY-KLEEN SYSTEMS INC | 00039948 | 12/17/21 | MAINTENANCE REPAIRS & MAINTENANCE SERVICES MECH SHOP | \$487.14 |
| SAGE CORPORATION | 00021836 | 12/10/21 | EVENING SCHOOL PROFESSIONAL ED SERVICES | \$12,092.25 |
| SAINT VINCENT COLLEGE | 00039893 | 12/01/21 | Support Svc-pupil Person - Prof-educ Services | \$1,400.00 |
| | 00039990 | 12/23/21 | Support Svc-pupil Person - Prof-educ Services | \$1,400.00 |
| SHERWIN-WILLIAMS CO | 00039894 | 12/01/21 | MAINTENANCE SUPPLIES | \$211.24 |
| SMOUSE TRUCKS & VANS INC | 00039940 | 12/17/21 | All School Vehicle Operation Svcs - Capital Equipment | \$12,093.00 |
| SNAP ON INDUSTRIAL | 00021837 | 12/10/21 | Trade/Industrial Ed | \$1,893.15 |
| STANWOOD AREA CREDIT UNION | 00039899 | 12/03/21 | EMPLOYEE - CREDIT UNION - STANWOOD | \$2,580.00 |
| | 00039923 | 12/17/21 | EMPLOYEE - CREDIT UNION - STANWOOD | \$2,580.00 |
| STONE & CO | 00021838 | 12/10/21 | CONSTRUCTION TRADES TECHNOLOGY SUPPLIES | \$6,298.00 |
| TOSHIBA AMERICA BUSINESS SOLUTIONS | 00021839 | 12/10/21 | OFFICE SUPPLIES | \$420.00 |
| | 00039941 | 12/17/21 | System-wide Tech Services - General Supplies | \$8.57 |
| TOSHIBA FINANCIAL SERVICES | 00039949 | 12/17/21 | System-wide Tech Services - Rent Of Equip & Vehicle | \$3,274.22 |
| TOTAL MOBILITY SERVICES | 00039991 | 12/23/21 | WELLNESS/PHYS ED SUPPLIES | \$1,473.11 |
| TP ELECTRIC & POWER | 00039950 | 12/17/21 | MAINTENANCE REPAIRS & MAINTENANCE SERVICES | \$564.19 |
| TSA CONSULTING GROUP | 00039928 | 12/17/21 | EMPLOYEE - ANNUITY - AXA Equitable | \$7,930.00 |
| TUDI MECHANICAL SYSTEMS INC | 00021840 | 12/10/21 | MAINTENANCE REPAIRS & MAINTENANCE SERVICES | \$16,353.00 |
| USCUTTER INC | 00021841 | 12/10/21 | GRAPHIC DESIGN TECHNOLOGY SUPPLIES | \$239.99 |
| VERIZON | 00039951 | 12/17/21 | MAINTENANCE COMMUNICATIONS DEC 21 | \$38.27 |
| VERIZON WIRELESS | 00039952 | 12/17/21 | MAINTENANCE COMMUNICATIONS DEC 2021 | \$161.68 |
| VOYA FINANCIAL | 99997211 | 12/31/21 | EMPLOYER - Ret. TG (DC) 2.75% - 12/31/21 | \$452.08 |
| | 99997212 | 12/31/21 | EMPLOYEE - Ret. TG (DC) 2.75% - 12/31/21 | \$552.54 |

Date: 01/26/22

Time: 10:15:23

Check Dates 12/01/21 - 12/31/21

Central Westmoreland CTC
List of Payments 2021-2022

Page: 6

BAR0471

Check # 00000109 - 99999999

| Vendor Name | Check | Date | Description | Check Amount |
|--|----------|----------|--|-----------------------|
| Bank Account: 10.0101.000.000.00.00.00 Bank Acct For Fund 10 | | | | |
| | 99997213 | 12/31/21 | EMPLOYEE - Retirement TG After-tax - 12/31/21 | \$184.32 |
| | 99997232 | 12/17/21 | EMPLOYER - Ret. TG (DC) 2.75% - 12/17/21 | \$295.13 |
| | 99997233 | 12/17/21 | EMPLOYEE - Ret. TG (DC) 2.75% - 12/17/21 | \$360.74 |
| | 99997234 | 12/17/21 | EMPLOYEE - Retirement TG After-tax - 12/17/21 | \$64.79 |
| | 99997253 | 12/03/21 | EMPLOYER - Ret. TG (DC) 2.75% - 12/03/21 | \$292.65 |
| | 99997254 | 12/03/21 | EMPLOYEE - Ret. TG (DC) 2.75% - 12/03/21 | \$357.71 |
| | 99997255 | 12/03/21 | EMPLOYEE - Retirement TG After-tax - 12/03/21 | \$64.79 |
| WCPSHC | 00039957 | 12/21/21 | BUSINESS OFFICE VISION INSURANCE | \$78,763.88 |
| WEBB'S SERVICE CENTER INC | 00021842 | 12/10/21 | PROTECTIVE SERVICES REPAIRS & MAINTENANCE SERVICES | \$533.88 |
| WESTERN REGION PACTA | 00021843 | 12/10/21 | OFFICE OF DIRECTOR DUES & FEES | \$200.00 |
| WESTMORELAND COUNTY | 00021844 | 12/10/21 | OFFICE OF DIRECTOR DUES & FEES | \$285.00 |
| WESTMORELAND INTERMEDIATE UNIT | 00021845 | 12/10/21 | OFFICE OF DIRECTOR DUES & FEES | \$100.00 |
| | 00039942 | 12/17/21 | Office of Director - Professional Education Services | \$75.00 |
| WEST PENN POWER | 00039953 | 12/17/21 | Oper/maint Of Plant Svcs - Electricity NOV 21 | \$6,120.94 |
| | 00039992 | 12/23/21 | Oper/maint Of Plant Svcs - Electricity NOV | \$18.04 |
| WEX BANK | 00039915 | 12/08/21 | MAINTENANCE GASOLINE - NOVEMBER | \$85.36 |
| ZELENKOFKSKE AXELROD LLC | 00039958 | 12/21/21 | ACCRUED ACCOUNTS PAYABLE | \$14,000.00 |
| Report Total | | | | \$1,202,665.73 |


CENTRAL WESTMORELAND TECH CTR (CWCTC)**240 ARONA RD****NEW STANTON, PA 15672-9410****470 BID #: YR250005 (CABLING SERVICES)****CONTRACT AGREEMENT****RESPONDENT:** ☒ Matthew Harding **SPIN:** ☒ 143046449**CONTRACT #:** CWCTC YR250005 **CONTRACT AWARD DATE:** _____**RE:** CENTRAL WESTMORELAND TECH CTR CABLING SERVICES CONTRACT**BID #:** CWCTC YR250005 – CABLING SERVICES **TERM:** APRIL 1, 2022 – SEPTEMBER 30, 2024

To Whom It May Concern:

This letter is to confirm with you the acceptance of your price quote/bid proposal for specific service items (as identified above) within your company's price quotation(s)/proposal in accordance with the school's Bid/Contract procedure referenced above. This dually signed letter along with your signed bid contract response constitutes the contract of record for these items/services. The term of the contract is defined by the "Contract Agreement" letter, no other agreement will supersede the indicated terms, conditions and/or pricing on this letter.

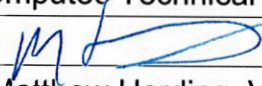
This purchase/service agreement is/may be contingent upon E-rate funding. Upon receiving such approval from the SLD the school will/may initiate service requests pursuant to the contract terms of the Bid and E-rate regulations. Awarding of funding from SLD does not guarantee the school will move forward with the acquisition of services and/or equipment bid items, whether in-whole or part. Please note that there may be numerous service requests leveraged against the pricing submitted within the accepted bid response to address various site/office requirements. Services will have E-rate ramifications and cannot be received before **April 1st, 2022** (beginning service contract date) with a post July 1st invoice date. Contract agreement covers a 2+ year period to address any delays in E-rate funding award. An additional 1-year contract extension may be executed if delays in E-rate funding notification/project(s) and/or extenuating circumstances (i.e.: COVID, etc.) establish such a need. Note that any/all issued invoices for services with E-rate ramifications will only reflect the school's "Fair-share" portion of said purchase when applicable. The Vendor is responsible for invoicing the E-rate program directly for the funded portion of the identified services (as specified within the Bid). Thus the school should receive discounted invoices reflecting its fair-share amount of the monthly invoices and/or one-time non-recurring costs. Your support in abiding by these SLD (E-Rate) and school imposed restrictions and procedures are required and greatly appreciated. Note that the school has reserved the right to increase/decrease the quantities and/or levels of services/items as specified within the Bid/contract.

In acceptance of these terms and conditions, please sign below:

Authorized vendor representative confirmation:[Signature]: ☒  [Name & Title]: ☒ Matthew Harding, Vice President**Authorized School representative:**

[Signature]: _____ [Name & Title]: _____

The undersigned, as authorized representatives of the identified company listed below, hereby propose and agree to provide the originators of this Bid process any/all of the items/services to which a cost has been submitted. This proposal is subject to all terms of the specifications, bid conditions and instructions outlined herein, where we hereby agree to provide such item/s as awarded to us during the period of time identified within the contract. This bid is only valid when completed with an original signature of a properly authorized representative of the submitting company.

Company Name: **Computec Technical Solutions, Inc.**
 Signature:  Date: **12/28/2021**
 Printed Name/Title: **Matthew Harding, Vice President**
 Phone Number: **724-350-7660** E-Mail: **matt@cts-pgh.com**
 Vendor Project Contact Name/E-Mail: **Matthew Harding, matt@cts-pgh.com**

2022/2023 E-RATE 470-BID/PEPPM MINI-BID PROCESS CRITERIA SCORING & BID AWARD

SCHOOL: CENTRAL WESTMORELAND CTC (CWCTC)

BID NUMBER: PEPPM/470 BID YR250005

NUMBER OF RESPONSES: 3

SUBJECT ITEM: CWCTC CABLING SERVICES

COMMENT/INSTRUCTIONS: ACCOMPANYING THIS SCORING DOCUMENT ARE RFP BID RESPONSES RECEIVED BY THE SCHOOL FOR THE POSTED E-RATE 470 BID PROCESSES FOR CABLING SERVICES IDENTIFIED ABOVE. THE SCHOOL MUST NOW REVIEW EACH RESPONSE AND ASSIGN CRITERIA SCORING FOR EACH SPECIFIC CRITERIA ITEM PRE-SELECTED BY THE SCHOOL. SELECTED CRITERIA FOR SCORING ARE POSTED AT THE BOTTOM OF THIS SHEET FOR REFERENCE. THE ASSIGNED POINT VALUE OF THE COST CRITERIA IS ALREADY POSTED BASED ON PRICING RECEIVED VIA THE INDIVIDUAL BID RESPONSES. THE SCHOOL IS TO ASSIGN POINT VALUES (0 THRU 10) FOR EACH REMAINING CRITERIA ITEM (GREEN SHADED BOXES WITH "0"s) LISTED FOR EACH INDIVIDUAL VENDOR RESPONSE. CRITERIA WILL THEN BE AUTO-TALLIED BASED ON ASSIGNED PERCENTAGE VALUE FOR EACH CRITERIA ITEM. THERE IS ALSO ROOM FOR COMMENTS WHERE/IF RELEVANT. ONCE COMPLETED BY THE SCHOOL THE SCHOOL MUST SIGN THE BOTTOM PAGE THEN RETURN AN ELECTRONIC COPY OF THE SCORED/SIGNED DOCUMENT BACK TO THE E-RATE CONSULTANT. RESPONDENT SUMMARIES FOR THE AFORE MENTIONED BID, COMMENTS AND TOTAL CRITERIA SCORING FOR EACH RESPONDENT ARE INCLUDED. AREAS REQUIRING INPUT FROM THE SCHOOL ARE HIGHLIGHTED IN LIGHT GREEN.

| RESPONDENT NAME: | TELEPHONIX | RESPONDENT CONTACT NAME: | MIKE BODINE | TOTAL SCORE |
|---|------------|--------------------------|--------------------------|--------------------------|
| ENDOR BID SCORE (0 THRU 10 PTS.) ASED ON PRICING (CRITERIA #1): | 9.0 | CRITERIA #2 SCORE: 10 | CRITERIA #3 SCORE: 10 | CRITERIA #4 SCORE: 10 |
| | | | | 95.0 |

COMMENT: 225/2700/180/75. ...IF ANY FIBER UPGRADES ARE SOUGHT THIS RESPONSE BECOMES THE MOST COST-EFFECTIVE. REVIEW WHOLE BID RESPONSE FOR DETAILS.

| RESPONDENT NAME: | COMPUTER TECHNICAL SOLUTIONS | RESPONDENT CONTACT NAME: | MATT HARDING | TOTAL SCORE |
|---|------------------------------|--------------------------|--------------------------|--------------------------|
| ENDOR BID SCORE (0 THRU 10 PTS.) ASED ON PRICING (CRITERIA #1): | 10.0 | CRITERIA #2 SCORE: 10 | CRITERIA #3 SCORE: 10 | CRITERIA #4 SCORE: 10 |
| | | | | 100.0 |

COMMENT: 210/3750/105/50. LOWEST PER DROP/HRLY PRICING. REVIEW WHOLE BID RESPONSE FOR DETAILS.

| RESPONDENT NAME: | EDLITICS | RESPONDENT CONTACT NAME: | BILL KIM | TOTAL SCORE |
|---|----------|--------------------------|--------------------------|--------------------------|
| ENDOR BID SCORE (0 THRU 10 PTS.) ASED ON PRICING (CRITERIA #1): | 8.0 | CRITERIA #2 SCORE: 10 | CRITERIA #3 SCORE: 10 | CRITERIA #4 SCORE: 10 |
| | | | | 90.0 |

COMMENT: 280/4100/190/85. MOST EXPENSIVE SOLUTION

| LEGEND/DEFINITION OF BID SCORING CRITERIA: | |
|--|---|
| CRITERIA #1: | LOWEST COST FOR EQUIVALENT MINIMUM ITEM (50%) |
| CRITERIA #2: | SERVICE PROVIDER'S SEAMLESS SOLUTION INTEGRATION WITH EXISTING INFRASTRUCTURE EQUIPMENT/SCENARIOS AS DETAILED (20%) |
| CRITERIA #3: | SCHOOL'S/DISTRICT'S PREVIOUS EXPERIENCE WITH PRODUCT AND/OR SERVICE PROVIDER (20%) |
| CRITERIA #4: | SERVICE PROVIDER'S BID/E-RATE COMPLIANCE (10%) |

AWARD TO: COMPUTER TECHNICAL SOLUTIONS
(AUTO-POPULATED BASED ABOVE SCORES)

MAX SCORE: 100.0
(AUTO-POPULATED BASED ON SCORING ABOVE)

COMMENTS: (IF NEEDED)

SIGNATURE OF AUTHORIZED SCHOOL/DISTRICT RFP SCORER:

X 

PRINT NAME OF AUTHORIZED SCHOOL/DISTRICT RFP SCORER AND TITLE:

X Central Westmoreland CTC

DATE: X 1-14-22

IF "NO AWARD" PLEASE INDICATE HERE:

Central Westmoreland Tech CTR (CWCTC)

January 11, 2022

Central Westmoreland Tech Center
Attn: Chris Tollari
240 Arona Road
New Stanton, PA 15672-9410

CENTRAL WESTMORELAND TECH CTR (CWCTC)

240 ARONA RD

NEW STANTON, PA 15672-9410

470 BID #: YR250005 (CABLING SERVICES)

Sheet Number: 1 of 16

Sealed bids for the services listed herein will be received in the CENTRAL WESTMORELAND TECH CTR (CWCTC) Administration Office located at 240 ARONA RD, NEW STANTON, PA 15672-9410 –

ATTN: CHRIS TOLLARI until 10:00 A.M., JANUARY 11TH, 2022 and will be opened at 10:15 the same day in the Administration Building Conference Room. BIDDERS ARE INVITED TO ATTEND THE BID OPENING BUT NO CHANGES TO BIDS WILL BE ACCEPTED OUTSIDE OF CLARIFICATIONS. BIDDERS ARE RESPONSIBLE FOR CHECKING THE WEBSITE WHERE THEY ACQUIRED THIS BID FOR ANY POTENTIAL ADDENDUMS AND/OR CHANGE OF DATES (BID RESPONSE DEADLINES, CLARIFICATIONS AND/OR WALK-THROUGHS IF ANY ARE SCHEDULED).

1. Two (2) hard copies (signed with original signatures where noted) and Two (2) USB thumb/flash drives containing electronic copies of the signed submitted proposal (in Word or .pdf format) for this bid inquiry are to be returned to CWCTC as instructed below. Any additional vendor documentation should be included as part of your response package.
2. All bid responses shall be returned in sealed envelopes and addressed to CWCTC at the address stated above. Please show the bid number (BID#: YR250005) on the outside of the envelope.
3. In addition to the response instructions outlined above the vendor must also respond by e-mail by the noted deadline to erateyr2022bidresponse@advancedgesolutions.com with attachments matching the hardcopies and USB documents mailed to the school. Said e-mail must be titled "CWCTC E-RATE BID RESPONSE – YR250005" in the e-mail subject line area. **Not conforming to this mandate may disqualify your bid response as it is integral in the response scoring process.**
4. The Bidder is responsible for ensuring that the Bid response, inside a sealed envelope, is received via registered mail or carrier service prior to 10:00 A.M. on the date stated above. Delivering that Bid document to a CWCTC employee, even if a signature is obtained, is not sufficient to meet the requirements of this Bid Condition. CWCTC is not responsible for the failure of any of its employees or any mail delivery service to receive this bid document prior to the time and date for the public opening of this Bid.
5. Responses submitted on this Bid form and other required document as/if noted must be signed by a duly authorized agent or officer of the Company making the bid. Absence of original signature of person duly authorized to sign for the Company submitting this bid document will automatically leave this bid null and void.
6. Prices quoted must include all costs for delivery of requested services including any/all installation, support and engineering charges. Opportunity exists to note any idiosyncrasies and/or clarifications.
7. Not more than one alternate service may be quoted on any single item of the bid. Description and pricing for any such alternate/hybrid/migration solutions must be submitted with this document and be accompanied with a valid signature from the submitting vendor.
8. The Technology Support Staff /Resources group shall have full power and authority to reject any and all bids furnished which in their opinion, are not in strict compliance and conformity with the requirements of the specifications. The decision of said group shall be final, conclusive, and without challenge.
9. CWCTC reserves the right to reject any or all bids, and to accept or reject any item or group of items and/or added or modified statements by vendor(s) for bid responses submitted.
10. Upon identification of the lowest bid for identified services and installations (if warranted) the successful bidder will be notified. It should be noted that awarding of this bid will commit the respondent to their quoted pricing for the entire period of time required for the SLD to notify CWCTC of e-rate funding and proceeding to the implementation phases of the project(s). Once notified of funding CWCTC will/may commence with deploying said services. CWCTC may also elect to initiate services before funding notification and if doing so, will coordinate with the successful Respondent accordingly.

The undersigned, as authorized representatives of the identified company listed below, hereby propose and agree to provide the originators of this Bid process any/all of the items/services to which a cost has been submitted. This proposal is subject to all terms of the specifications, bid conditions and instructions outlined herein, where we hereby agree to provide such item/s as awarded to us during the period of time identified within the contract. This bid is only valid when completed with an original signature of a properly authorized representative of the submitting company.

Company Name: Computec Technical Solutions, Inc.

Signature:  Date: 12/28/2021

Printed Name/Title: Matthew Harding, Vice President

Phone Number: 724-350-7660 E-Mail: matt@cts-pgh.com

Vendor Project Contact Name/E-Mail: Matthew Harding, matt@cts-pgh.com

CENTRAL WESTMORELAND TECH CTR (CWCTC)

240 ARONA RD

NEW STANTON, PA 15672-9410

470 BID #: YR250005 (CABLING SERVICES)

Sheet Number: 2 of 16

11. Bidders shall make all investigations necessary to thoroughly inform themselves regarding the plant and facilities affected by the delivery of services, materials and equipment as required by the Bid conditions. No plea of ignorance by the Bidder of conditions that exist or that may hereafter exist as a result of failure to fulfill the requirements of the contract documents will be accepted as the basis for varying the requirements of the School or the compensation to the Bidder.
12. Bid Proposals received after the date and time set for the Bid opening shall be considered non-responsive and disqualified accordingly. Bid Proposals submitted via facsimile which are transmitted after the date and time set for the Bid opening shall be considered nonresponsive and also may be disqualified accordingly.
13. Bid Proposals received adhering to any of the following items will be subject to Disqualification:
 - Service Provider Identification Number (SPIN) not provided
 - Service provider must have and provide an FCC Registration Number if requested
 - Service provider must provide copy of insurance certificate
 - Service provider must participate in the E-Rate Program and offer direct Program billing for funding
 - Bid not timely received, incomplete and/or modified as to change/eliminate original content/intent
 - Bid response contains unacceptable limitations/restriction of services/responsibilities
 - Bid contains additional stipulations deemed as unacceptable to School
14. Local, State and Federal Compliance Requirements:

Successful Bidders shall be familiar and comply with all local, state, and federal directives, ordinances, rules, orders, and laws as applicable to, and affected by, this contract including but not limited to Equal Employment Opportunity Commission (EEOC), the Occupational Safety, Health Act (OSHA), and Title I and Title II of the Americans with Disabilities Act (ADA) regulations. No Bidder shall be excluded from consideration for award in conjunction with this solicitation on the basis of race, color, creed, national origination, handicap or sex or be subjected to discrimination under any contractual award administered by the School.
15. Tax Exempt Status: CWCTC is exempt from Pennsylvania Sales and Use Tax and enjoys other federal and state tax exemptions afforded to public school entities and/or similar political subdivisions. Interstate telecommunications services are subject to assessment of the universal service Contribution fee. This notice shall serve to satisfy any notification required by the provider as to these tax exemptions. Providers must ensure that their cost proposals include all applicable taxes and surcharges from which the schools are not exempt.
16. Vendor, at all times during the term of the Agreement, shall obtain and maintain in force insurance coverage of the types and with the limits as follows:
 - A. Commercial General Liability Insurance: Vendor shall maintain occurrence based commercial general liability insurance or equivalent form with a limit of not less than \$1,000,000 for each occurrence and \$2,000,000 aggregate.
17. Vendor will comply with all federal, state and local labor and general laws, regulations, ordinances, guidelines, permits and requirements applicable to providing services pursuant to the Agreement, and will be solely responsible for obtaining current information on such requirements. Vendor will comply with all relevant policies of the Board of School Directors.
18. Subcontractor Arrangements: If subcontractor arrangements may be necessary, Vendor is to include provisions in its subcontracts requiring its subcontractors to comply with the applicable provisions of the Agreement, to indemnify CWCTC, and to provide insurance coverage for the benefit of CWCTC in a manner consistent with the Agreement. CWCTC reserves the right to require subcontractor(s) to furnish certificates of insurance. Vendor will cause its subcontractors, agents, and employees to comply, with applicable federal, state and local laws, regulations, ordinances, guidelines, permits and requirements and will adopt such review and inspection procedures as are necessary to assure such compliance. Vendor must identify all proposed subcontractors in its Proposal. The Vendor and all subcontractors must be authorized to do business in the state which the identified school(s) reside in.
19. Awarded Bidder(s) shall comply with all contractual obligations contained within this Bid. With respect to these obligations, the School will report any non-compliance issues to the successful Bidder for corrective action. Continued non-compliance by the successful Bidder shall be the School's justification for placing the Bidder's contract on probation status or termination.

The undersigned, as authorized representatives of the identified company listed below, hereby propose and agree to provide the originators of this Bid process any/all of the items/services to which a cost has been submitted. This proposal is subject to all terms of the specifications, bid conditions and instructions outlined herein, where we hereby agree to provide such item/s as awarded to us during the period of time identified within the contract. This bid is only valid when completed with an original signature of a properly authorized representative of the submitting company.

Company Name: Computec Technical Solutions, Inc.

Signature: _____

Date: 12/28/2021

Printed Name/Title: Matt Harding, Vice President

Phone Number: 724-350-7660

E-Mail: matt@cts-pgh.com

Vendor Project Contact Name/E-Mail: Matthew Harding, matt@cts-pgh.com

CENTRAL WESTMORELAND TECH CTR (CWCTC)

240 ARONA RD

NEW STANTON, PA 15672-9410

470 BID #: YR250005 (CABLING SERVICES)

Sheet Number: 3 of 16

BID SPECIFICATIONS NETWORK CABLING SERVICES

CWCTC IS SEEKING A CONTRACT FOR TURN-KEY, INSTALLATION OF NETWORK CABLING AND CORRESPONDING CABLING PLANT INFRASTRUCTURE/SERVICES AND CORRESPONDING REQUIRED COMPONENTS SUCH AS BUT NOT LIMITED TO PATCH PANELS, PATCH CABLES, CABLE TRAYS, CONDUIT, REQUIRED RACKS, RE-ROUTING/RE-TERMINATION SERVICES, CABLE MANAGEMENT, ETC. FOR THE CWCTC SITE(S). RESPONDENTS ARE REQUIRED TO BE FAMILIAR WITH STATE AND/OR LOCAL LAWS OR REGULATIONS AND ARE REQUIRED TO SUBMIT ALTERNATE PRICING ADHERING TO LOCAL PREVAILING WAGE AND/OR OTHER LABOR REQUIREMENTS (UNION) WITHIN THIS BID CONTRACT. THESE SERVICES ARE E-RATE ELIGIBLE AND THE SCHOOL WILL BE REQUESTING FUNDING ACCORDINGLY. **SERVICES WILL/MAY COMMENCE AFTER APRIL 1st, 2022** AND MAY EITHER CORRESPOND WITH RECEIPT OF THE SLD FUNDING LETTER/S FOR THE SERVICES THAT WERE REQUESTED OR BE ADDRESSED PROACTIVELY WHILE STILL AWAITING FUNDING NOTIFICATION. THE SCHOOL WILL IDENTIFY THE PARTICULAR SCHEDULING NEEDS TO THE RESPONDENT AT A LATER DATE FOR PLANNING/COORDINATION PURPOSES. ESTIMATED NUMBERS OF DROPS PER LOCATION CAN BE FOUND WITHIN THIS DOCUMENT. **PLEASE NOTE THAT THESE ARE ONLY INITIAL PROJECTIONS AND ACTUAL FINAL SUBMITTED QUANTITIES MAY INCREASE OR DECREASE BASED ON NEED AND/OR E-RATE SITE-BASED FUNDING ALLOCATION. CWCTC IMPLIES NO GUARANTEES OF FINAL QUANTITIES, SCHEDULES AND/OR TIMELINES.**

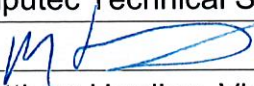
QUESTIONS PERTAINING TO THIS BID PROCESS AND/OR ANY TECHNICAL QUESTIONS SHOULD BE DIRECTED TO:

cratesupport2022@advanedgesolutions.com

****NOTE: INCLUDE "CWCTC CABLING BID YR250005" IN THE SUBJECT LINE OF ANY E-MAIL CORRESPONDENCES.***

IT SHOULD BE NOTED THAT ORIGINAL SIGNATURES ARE REQUIRED AT THE BOTTOM OF EACH PAGE IN THIS BID WHEN THE APPROPRIATE SIGNATURE LINES ARE PROVIDED. FAILURE TO PROVIDE THESE SIGNATURES AS INSTRUCTED WILL VOID THE ENTIRE BID RESPONSE FOR THAT PARTICULAR RESPONDENT. ADDITIONALLY, THE CORRESPONDING EXCEL SPREADSHEET MUST ALSO BE COMPLETED AND INCLUDED IN THE BID RESPONSE PACKAGE AND REQUIRED E-MAIL RESPONSE IN EXCEL FORMAT. IT IS NOT THE SCHOOL'S/CONSULTANT'S RESPONSIBILITY TO ADDRESS INCOMPLETE VENDOR RESPONSE ISSUES AND/OR REQUIREMENTS.

The undersigned, as authorized representatives of the identified company listed below, hereby propose and agree to provide the originators of this Bid process any/all of the items/services to which a cost has been submitted. This proposal is subject to all terms of the specifications, bid conditions and instructions outlined herein, where we hereby agree to provide such item/s as awarded to us during the period of time identified within the contract. This bid is only valid when completed with an original signature of a properly authorized representative of the submitting company.

Company Name: Computec Technical Solutions, Inc.
Signature:  Date: 12/28/2021
Printed Name/Title: Matthew Harding, Vice President
Phone Number: 724-350-7660 E-Mail: matt@cts-pgh.com
Vendor Project Contact Name/E-Mail: Matthew Harding, matt@cts-pgh.com

CENTRAL WESTMORELAND TECH CTR (CWCTC)

240 ARONA RD

NEW STANTON, PA 15672-9410

470 BID #: YR250005 (CABLING SERVICES)

Sheet Number: 4 of 16

ITEM
NO.

ITEM/SERVICE DESCRIPTION: SPECIFICATIONS/SCOPE

1. **NETWORK CABLING SERVICES:** THE REQUEST IS FOR A QUOTE FOR VARIOUS CABLING SERVICES SCENARIOS FOR CWCTC. THE SCOPE OF WORK MAY/WILL INCLUDE THE QUANTITIES OF NETWORK DROPS AS DEFINED WITHIN THIS DOCUMENT AND THE ATTACHMENTS EMBEDDED AT THE END OF THIS BID DOCUMENT. FIBER BACKBONE RUNS WHEN NEED IS CONFIRMED MUST BE INSTALLED BETWEEN THE NETWORK CLOSET(S) (INCLUDING ANY CLOSETS NEEDED DUE TO IEEE CAT 6/CAT 6A CABLE LENGTH LIMITATIONS). IT IS THE CONTRACTOR'S RESPONSIBILITY TO IDENTIFY AND CONFIRM LOCATIONS TO ADDRESS SUCH NEEDS AND WORK WITH CWCTC AND ITS RESOURCES TO ASSURE FAVORABLE, STRATEGIC LOCATIONS. LISTED BELOW ARE BULLETED SPECIFICATIONS FOR THE NETWORK(S), THE COMPONENTS AND CORRESPONDING REQUIREMENTS FOR THE PROJECT(S). THIS LIST AND THE ACCOMPANYING ATTACHMENTS ARE MEANT TO PROVIDE SIGNIFICANT INSIGHT TO ALL REQUIRED DELIVERABLES. ADDITIONALLY, A PRE-BID DEADLINE SCHEDULED SITE REVIEW/WALK-THROUGH MAY BE SCHEDULED TO PROVIDE INTERESTED RESPONDENTS THE OPPORTUNITY TO VIEW THE SITE(S) **RESPONDENTS ARE RESPONSIBLE FOR CHECKING THE WEBSITE FROM WHERE THEY OBTAINED THIS BID FOR ANY WALK-THROUGH SCHEDULING NOTIFICATIONS AND ANY POTENTIAL BID ADDENDUMS AND/OR BID OPENING RESCHEDULING. PLEASE DO NOT INQUIRE ABOUT WALK-THROUGHS...IF THERE IS ONE SCHEDULED IT WILL BE POSTED IN THE E-RATE PROGRAM'S 470 AND ON THE WEBPAGE WHERE THIS BID OPPORTUNITY IS AVAILABLE (WWW.ADVANEDGESOLUTIONS.COM OR WWW.INTELAFUNDS.NET).** THIS PROPOSAL WILL/MAY LEVERAGE THE FEDERAL E-RATE PROGRAM. ALL DELIVERABLES AND CORRESPONDING MATERIALS ARE E-RATE ELIGIBLE. ANY ADDITIONAL NON E-RATE ELIGIBLE ITEMS THAT NEED ADDRESSED MUST BE ADDRESSED VIA A SEPARATE CONTRACT/AGREEMENT AND SEPARATE INVOICING WHEN/IF THE NEED ARISES FOR NON-ELIGIBLE SCOPE.
 - A.) SCOPE OF WORK INCLUDES THE RUNNING, TERMINATION, TESTING AND LABELING OF ALL CAT. 6, CAT. 6A AND/OR OM3/OM4 OR HIGHER FIBER NETWORK REQUIREMENTS AS DEFINED. ADDITIONAL SCOPE MAY INCLUDE RE-ROUTING/RE-TERMINATION OF CABLES AND/OR SINGLE-MODE FIBER WHERE IDENTIFIED WITHIN. REMOVAL OF OBSOLETE OLD CABLING MAY ALSO BE INCLUDED AS NOTED.
 - B.) SCOPE OF WORK REQUIRES THAT THE CONTRACTOR PROVIDE ANY/ALL REQUIRED PATCH PANELS, NETWORK RACKS (WALL-MOUNTED, FLOOR MOUNTED, AND/OR ENCLOSED), BOOTED CAT. 6/6A PATCH CABLES (AT PATCH PANEL END AND AT WALL JACK LOCATIONS), FIBER TERMINATION LGU CABINETS, FIBER PATCH CABLES (TO BE COORDINATED WITH EQUIPMENT CONTRACTOR), NETWORK WALL JACKS AND ANY

The undersigned, as authorized representatives of the identified company listed below, hereby propose and agree to provide the originators of this Bid process any/all of the items/services to which a cost has been submitted. This proposal is subject to all terms of the specifications, bid conditions and instructions outlined herein, where we hereby agree to provide such item/s as awarded to us during the period of time identified within the contract. This bid is only valid when completed with an original signature of a properly authorized representative of the submitting company.

Company Name: Computer Technical Solutions, Inc.

Signature:  Date: 12/28/2021

Printed Name/Title: Matt Harding, Vice President

Phone Number: 724-350-7660 E-Mail: matt@cts-pgh.com

Vendor Project Contact Name/E-Mail: Matt Harding, matt@cts-pgh.com

CENTRAL WESTMORELAND TECH CTR (CWCTC)

240 ARONA RD

NEW STANTON, PA 15672-9410

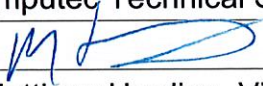
470 BID #: YR250005 (CABLING SERVICES)

Sheet Number: 5 of 16

- C.) REQUIRED NETWORK CONDUIT/RACEWAY TO ENSURE A COMPLETE, TURN-KEY FINAL, MANAGED SOLUTION.
- D.) IT SHOULD BE NOTED THAT PAYMENT WILL ONLY BE ADMINISTERED ON ACCEPTABLE, COMPLETE SERVICES WHEREAS WORKMANSHIP ADHERES TO REQUIREMENTS OUTLINED AND CABLING IS MANAGED THROUGHOUT THE PROJECT(S) IN AN ACCEPTABLE MANNER UTILIZING INDUSTRY STANDARD CONTAINMENT RINGS, BRACKETS, INTER-DUCT, ETC. (NO WIRES OR ROPE, OR STRINGS). ALL HOLES MUST BE FILLED IN AND FINISHED, CONDUITS MUST CONNECT DIRECTLY TO JUNCTION BOXES, AND CORNERS MUST BE MITERED/TERMINATED TO JUNCTION BOXES. ALL CONDUIT AND JUNCTION BOXES MUST BE SECURED DIRECTLY TO THE WALL VIA SCREWS WITH DRILLED WALL PLUGS AND WASHERS...NOT RELYING ON ADHESIVE-BASED MOUNTING ONLY.
- D.) INCLUDED AS PART OF THIS BID ARE NUMEROUS SUPPORTING ATTACHMENTS (EMBEDDED AT END OF THIS DOCUMENT) TO ASSIST IN EVALUATING THE PROJECT AND POSTING CORRESPONDING BID RESPONSES. THESE ITEMS ARE AS FOLLOWS:
- I. ATTACHMENT "ATTACHMENT A - FLR PLAN & RISER SAMPLE": THIS EMBEDDED ATTACHMENT CONTAINS A GENERIC NETWORK RISER DIAGRAM WHICH GIVES A SNAPSHOT EXAMPLE OF THE DESIRED NETWORK CLOSET LAYOUT SCHEME THAT THE CONTRACTOR MUST ABIDE BY. DUE TO TIME CONSTRAINTS, POTENTIAL DYNAMICS AND/OR OTHER CHALLENGES A FINAL RACK-BY-RACK DETAILED DIAGRAM DOCUMENT IS NOT AVAILABLE FOR THIS BID PROCESS. THE RESPONDENT IS TO PROVIDE PRICING BASED ON A "PER DROP" AND "PER RACK" SERVICE MATRIX WHICH WILL BE LEVERAGED BY THE SCHOOL WITH ESTIMATED QUANTITIES TO APPLY FOR E-RATE FUNDING ASSISTANCE.
- II. ATTACHMENT "ATTACHMENT B - STD & SPECS": THIS EMBEDDED ATTACHMENT CONTAINS SPECIFICATIONS AND STANDARDS WHICH ARE A REQUIREMENT FOR THE CABLING SERVICES PROJECT(S). ADDITIONALLY, THERE ARE LISTS OF POTENTIAL NETWORK COMPONENTS THAT MAY BE NEEDED TO SUPPORT THE PROJECT AND SPECIFICS REGARDING LABELING, TESTING AND DOCUMENTATION REQUIREMENTS. SIGNED COPY OF THIS DOCUMENT IS A REQUIREMENT FOR COMPLETE BID RESPONSE FOR THIS RFP PROCESS.
- E.) SCOPE OF WORK FOR THIS/THESE BID PROJECT(S) MAY INCLUDE THE INSTALLATION OF NETWORK ELECTRONICS (I.E.: WIRELESS ACCESS POINTS) TO BE SUPPLIED BY **CWCTC** (SEE BULLET FOR DEFINITION OF "INSTALLATION").

The undersigned, as authorized representatives of the identified company listed below, hereby propose and agree to provide the originators of this Bid process any/all of the items/services to which a cost has been submitted. This proposal is subject to all terms of the specifications, bid conditions and instructions outlined herein, where we hereby agree to provide such item/s as awarded to us during the period of time identified within the contract. This bid is only valid when completed with an original signature of a properly authorized representative of the submitting company.

Company Name: Computec Technical Solutions, Inc.

Signature:  Date: 12/28/2021

Printed Name/Title: Matthew Harding, Vice President

Phone Number: 724-350-7660 E-Mail: matt@cts-pgh.com

Vendor Project Contact Name/E-Mail: Matthew Harding, matt@cts-pgh.com

CENTRAL WESTMORELAND TECH CTR (CWCTC)

240 ARONA RD

NEW STANTON, PA 15672-9410

470 BID #: YR250005 (CABLING SERVICES)

Sheet Number: 6 of 16

- F.) CONTRACTOR IS REQUIRED TO INCLUDE ALL PATCH CABLES (AT PATCH PANELS TERMINATION END/PORT AND AT EACH WALL JACK LOCATION) INCLUDING ALL EQUIPMENT AND NETWORK INTER-CONNECTING CABLES (BOOED CAT.6/6A AND FIBER). THE CABLING CONTRACTOR IS RESPONSIBLE FOR COORDINATING THESE CABLING NEEDS WITH THE SCHOOL FOR A STREAMLINED, TIMELY COMPLETION OF THIS PROJECT THAT ADHERES TO SCHOOL/DISTRICT ADOPTED COLOR/PATCHING SCHEMES.
- G.) THE RESPONDENT MUST BE A CERTIFIED HUBBELL CONTACTOR (OR EQUIVALENT PROGRAM) IN GOOD STANDING WITH THE PROGRAM. THE SELECTED RESPONDENT WILL BE RESPONSIBLE FOR PROVIDING A FULL MANUFACTURER'S WARRANTY FOR THE NEWLY INSTALLED SYSTEM AND IDENTIFY IN THE COMMENT AREA THE NAME, LENGTH OF YEARS AND CERTIFICATION PROOF OF SAID WARRANTY PROGRAM.

ITEM

NO.

ITEM/SERVICE DESCRIPTION: SUBMITTED PRICING

2. IDENTIFY COSTS FOR ITEMS BELOW BASED ON REQUIREMENTS AND CRITERIA IDENTIFIED WITHIN THIS BID CONTRACT DOCUMENT AND CORRESPONDING SUPPORT DOCUMENTS MENTIONED AND INCLUDED WITH THIS BID PACKAGE/POSTING. NOTE THAT THERE ARE AREAS FOR VARIOUS PRICING SUBMITTALS...ONE FOR BASE INSTALLATION, ONE INCORPORATING ANY UNION AND/OR OTHER LABOR CHARGES WHICH MAY BE REQUIRED AND A "PHASED" INSTALLATION PRICING SECTION IF POTENTIALLY NEEDED. PLEASE PROVIDE SPECIFIC PRICING AS REQUESTED FOR EACH UNIQUE SCENARIO:

- A. COST PER SET OF TWO (2) CAT. 6/6A NETWORK DROPS:
(BASED ON FULL PROJECT ESTIMATED QUANTITIES AS GIVEN BELOW)

\$ 210.00 PER "DROP" (2 CAT. 6 PORTS)

("UNION") \$ 290.00 PER "DROP" (2 CAT. 6 PORTS)

\$ 350.00 PER "DROP" (2 CAT. 6A PORTS)

("UNION") \$ 400.00 PER "DROP" (2 CAT 6A PORTS)

The undersigned, as authorized representatives of the identified company listed below, hereby propose and agree to provide the originators of this Bid process any/all of the items/services to which a cost has been submitted. This proposal is subject to all terms of the specifications, bid conditions and instructions outlined herein, where we hereby agree to provide such item/s as awarded to us during the period of time identified within the contract. This bid is only valid when completed with an original signature of a properly authorized representative of the submitting company.

Company Name: Computec Technical Solutions, Inc.

Signature: _____

Date: 12/28/2021

Printed Name/Title: Matt Harding, Vice President

Phone Number: 724-350-7660 E-Mail: matt@cts-pgh.com

Vendor Project Contact Name/E-Mail: Matthew Harding, matt@cts-pgh.com

CENTRAL WESTMORELAND TECH CTR (CWCTC)

240 ARONA RD

NEW STANTON, PA 15672-9410

470 BID #: YR250005 (CABLING SERVICES)

Sheet Number: 7 of 16

NOTE: THE VENDOR CAN PROVIDE A LIST OF COMPONENT/INSTALLATION PRICING AS ADDITIONAL DOCUMENTATION BUT MUST PROVIDE A COLLABORATIVE, SUMMARY COST PER "DROP" FOR THE AREAS ABOVE SO E-RATE REVIEWERS CAN EQUATE TO A SINGLE SERVICE ITEM COST AND A TRUE COMPARISON OF PRICING CAN BE EXERCISED AGAINST OTHER VENDOR RESPONSES.

- B. COST PER NETWORK IDF's AND/OR MDF CLOSET SCENARIO LEVERAGING 12 STRAND OM3/OM4 OR HIGHER FIBER BACKBONE INCLUDING ANY IDF/MDF FIBER/CATEGORY CABLE TERMINATION COMPONENTS AND MATERIALS, PATCH CABLES, LABELING, ETC.) AS REQUIRED TO TERMINATE NEW FIBER BACKBONE AS DEFINED WITHIN THIS DOCUMENT AND/OR THE ATTACHMENT "**ATTACHMENT B - STD & SPECS**" DOCUMENT: (BASED ON FULL PROJECT ESTIMATED QUANTITIES AS GIVEN BELOW).

\$ 3,750.00 PER OM3 FIBER CLOSET SCENARIO
("UNION" PRICING) \$ 4,250.00 PER OM3 FIBER CLOSET SCENARIO

\$ 3,750.00 PER OM4 FIBER CLOSET SCENARIO
("UNION" PRICING) \$ 4,250.00 PER OM4 FIBER CLOSET SCENARIO

- C. COST PER SINGLE RUN CAT. 6/6A NETWORK DROP:

\$ 105.00 PER SINGLE RUN CAT. 6 DROP

("UNION" PRICING) \$ 145.00 PER SINGLE RUN CAT. 6 DROP

\$ 170.00 PER SINGLE RUN CAT. 6A DROP

("UNION" PRICING) \$ 200.00 PER SINGLE RUN CAT. 6A DROP

NOTE: THE VENDOR CAN PROVIDE A LIST OF COMPONENT/INSTALLATION PRICING AS ADDITIONAL DOCUMENTATION BUT MUST PROVIDE A COLLABORATIVE, SUMMARY COST PER "DROP" FOR THE AREAS ABOVE SO E-RATE REVIEWERS CAN EQUATE TO A SINGLE SERVICE ITEM COST AND A TRUE COMPARISON OF PRICING CAN BE EXERCISED AGAINST OTHER VENDOR RESPONSES.

The undersigned, as authorized representatives of the identified company listed below, hereby propose and agree to provide the originators of this Bid process any/all of the items/services to which a cost has been submitted. This proposal is subject to all terms of the specifications, bid conditions and instructions outlined herein, where we hereby agree to provide such item/s as awarded to us during the period of time identified within the contract. This bid is only valid when completed with an original signature of a properly authorized representative of the submitting company.

Company Name: Compute Technical Solutions, Inc.

Signature:  Date: 12/28/2021

Printed Name/Title: Matthew Harding, Vice President

Phone Number: 724-350-7660 E-Mail: matt@cts-pgh.com

Vendor Project Contact Name/E-Mail: Matthew Harding, matt@cts-pgh.com

CENTRAL WESTMORELAND TECH CTR (CWCTC)

240 ARONA RD

NEW STANTON, PA 15672-9410

470 BID #: YR250005 (CABLING SERVICES)

Sheet Number: 8 of 16

Respondent Comments:

REMEMBER TO CONSIDER THE LABELING, TESTING, DOCUMENTATION AND INSTALLING OF EQUIPMENT ALONG WITH CORRESPONDING PATCHING IN OF ALL DROPS AND UPLINKS WHEN CALCULATING YOUR PER/DROP AND PER/RACK PRICING SUBMITTALS AS THESE COMPONENTS ARE MANDATORY DELIVERABLES WITHIN THIS BID CONTRACT.

D.) COST/HR. FOR RE-ROUTING/RE-TERMINATION SERVICES (IF NEEDED):

\$ 50.00

("UNION" PRICING) \$ 90.00

F.) IN THE EVENT THE SCHOOL DESIRES AN ENCLOSED RACK SOLUTION PLEASE PROVIDE A COST PER RACK UNIT (IF NEEDED). NOTE: STANDARD OPEN, EXTRA DEEP WALL-MOUNTED RACK IS ALREADY INCLUDED IN DELIVERABLE PORTION OF SERVICES SCOPES:

1.) WALL-MOUNTED ENCLOSED/LOCKABLE WALL RACK WITH VENTS/FAN ABLE TO ADDRESS MIGRATION OF EXISTING TERMINATED CABLES AND NEW CABLES:

COST PER UNIT: 9u - 320.00, 12u - 390.00, 15u - 420.00

MANUFACTURER/MODEL(REQUIRED): Amerimax Global

2.) FLOOR-MOUNTED ENCLOSED/LOCKABLE RACK WITH VENTS/FAN ABLE TO ADDRESS MIGRATION OF EXISTING TERMINATED CABLES AND NEW CABLES:

COST PER UNIT: 1,700.00

MANUFACTURER/MODEL(REQUIRED): Amerimax Global

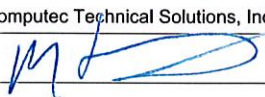
BID CONDITIONS:

1. CONTRACT ITEMS/CONDITIONS:

A. IF, FOR INTERNAL NEEDS, THE BID RESPONDENT WOULD REQUIRE ANY OTHER FORMAL DOCUMENT(S) TO BE SIGNED AND EXECUTED BY CWCTC UPON AWARD OF THIS BID CONTRACT THEN FOUR (4) COPIES OF SAID DOCUMENT(S), WITH ALL REQUIRED RESPONDENT SIGNATURES INTACT, MUST BE SUBMITTED WITH THIS BID CONTRACT DOCUMENT AND CORRESPONDING RESPONDENT PROPOSAL. THIS BID AND DUALY

The undersigned, as authorized representatives of the identified company listed below, hereby propose and agree to provide the originators of this bid process any/all of the items/services to which a cost has been submitted. This proposal is subject to all terms of the specifications, bid conditions and instructions outlined herein, where we hereby agree to provide such item/s as awarded to us during the period of time identified within the contract. This bid is only valid when completed with an original signature of a properly authorized representative of the submitting company.

Company Name: Computec Technical Solutions, Inc.

Signature: 

Date: 12/28/2021

Printed Name/Title: Matthew Harding, Vice President

Phone Number: 724-350-7660

E-Mail: matt@cts-pgh.com

Vendor Project Contact Name/E-Mail: Matthew Harding, matt@cts-pgh.com

CENTRAL WESTMORELAND TECH CTR (CWCTC)

240 ARONA RD

NEW STANTON, PA 15672-9410

470 BID #: YR250005 (CABLING SERVICES)

Sheet Number: 9 of 16


SIGNED CONTRACT AGREEMENT LETTER CONSTITUTES THE CONTRACT OF RECORD FOR THESE REQUESTED MATERIALS AND SERVICES.

- B. NO CONTRACT LANGUAGE MAY BE INSERTED OR CONTAINED WITHIN ANY ADDITIONAL FORMAL DOCUMENTS THAT REFERS TO ANY ISSUES, PROVISIONS OR ADDITIONAL ITEMS NOT SPECIFICALLY DETAILED WITHIN THIS BID CONTRACT DOCUMENT.
- C. NO CONTRACT LANGUAGE MAY BE INSERTED INTO OR CONTAINED WITHIN ANY ADDITIONAL FORMAL DOCUMENT(S) THAT WOULD CONFLICT WITH THE FEDERAL E-RATE PROGRAM'S ELIGIBILITY REQUIREMENTS AND/OR GUIDELINES AS DEFINED BY THE SCHOOLS AND LIBRARIES DIVISION (SLD).
- D. NO CONTRACT LANGUAGE MAY BE INSERTED INTO OR CONTAINED WITHIN THE ANY ADDITIONAL FORMAL DOCUMENT(S) THAT WOULD REPLACE OR MAKE INVALID ANY STATEMENT OR CONDITION OUTLINED WITHIN THIS BID CONTRACT DOCUMENT.

2. LIABILITY FOR TERMINATION OF SERVICES:

- A. THERE SHALL BE NO LIABILITY LEVERAGED AGAINST **CWCTC** FOR TERMINATION OF SERVICES TO ANY BUILDING/S THAT IS CLOSED OR IN SITUATIONS WHERE THE BUILDING/S LEASE(S) BECOMES NULL OR VOIDED.
- B. THERE WILL BE NO LIABILITY FOR TERMINATION OR REDUCTION OF SERVICE/S AT ANY FACILITY FOR ANY REASON. **CWCTC** IS ONLY REQUIRED TO PROVIDE FORMAL WRITTEN NOTIFICATION TO THE SERVICE PROVIDER/S FIVE (5) BUSINESS DAYS PRIOR TO ACTUAL DESIRED TERMINATION OF SERVICES.
- C. ANY RESPONDENT WISHING TO SUBMIT A PROPOSAL TO THIS BID DOCUMENT MUST BE WILLING TO PARTICIPATE IN THE FEDERAL COMMUNICATIONS COMMISSION'S (FCC) UNIVERSAL SERVICE ORDER AS DETAILED IN THE TELECOMMUNICATIONS ACT OF 1996. **CWCTC** WILL BE SUBMITTING FUNDING REQUESTS FOR ALL ELIGIBLE SERVICES TO THE SLD AND UPON VERIFICATION OF FUNDING WILL EXPECT THE AWARDED RESPONDENT TO PARTICIPATE IN THE PROGRAM.
- D. **CWCTC** WILL NOT BE HELD LIABLE FOR ANY UNPAID FEE(S) FOR ANY E-RATE ELIGIBLE PROJECT WHEREAS THE SLD FUNDING COMMITMENT WAS ISSUED AND CORRESPONDING SERVICES WERE LEVIED BUT IMPROPER PROCEDURES OR DELAYS FROM THE AWARDED SERVICE VENDOR DELAYS OR NEGATES **CWCTC** E-RATE FUNDING AND SUBSEQUENT PAYMENT TO THE AWARDED SERVICE VENDOR.

The undersigned, as authorized representatives of the identified company listed below, hereby propose and agree to provide the originators of this Bid process any/all of the items/services to which a cost has been submitted. This proposal is subject to all terms of the specifications, bid conditions and instructions outlined herein, where we hereby agree to provide such item/s as awarded to us during the period of time identified within the contract. This bid is only valid when completed with an original signature of a properly authorized representative of the submitting company.

Company Name: Computec Technical Solutions, Inc.
Signature:  Date: 12/28/2021
Printed Name/Title: Matthew Harding, Vice President
Phone Number: 724-350-7660 E-Mail: matt@cts-pgh.com
Vendor Project Contact Name/E-Mail: Matthew Harding, matt@cts-pgh.com

CENTRAL WESTMORELAND TECH CTR (CWCTC)

240 ARONA RD

NEW STANTON, PA 15672-9410

470 BID #: YR250005 (CABLING SERVICES)

Sheet Number: 10 of 16

- E. **CWCTC AND/OR ITS RESOURCES (I.E.: E-RATE CONSULTANT) IS NOT RESPONSIBLE FOR PROVIDING CONTRACTED RESPONDENT WITH RESEARCH, CLERICAL AND/OR E-RATE PROGRAM VENDOR PROCESS ASSISTANCE.**

3. THE LEVEL OF PARTICIPATION FROM THE RESPONDENT WILL INCLUDE THE FOLLOWING:

- A. PROVIDE DISCOUNTED BILLING... WHEREAS **CWCTC** WILL BE INVOICED DIRECTLY FOR ITS "FAIR-SHARE" PORTION OF ELIGIBLE SERVICES WHILE THE RESPONDENT DIRECTLY INVOICES THE E-RATE PROGRAM FOR THE REMAINING PORTION.
- B. THE RESPONDENT MUST HAVE AN ACTIVE/VALID SPIN NUMBER AND PROVIDE it BELOW.
FAILURE TO PROVIDE THIS NUMBER WILL VOID THE RESPONDENT'S PROPOSAL.

SPIN #: 143046449

THE RESPONDENT MUST NOTE BELOW IF THEY ARE/WERE LISTED ON THE FCC "RED-LIGHT" STATUS LIST, SELECTIVE REVIEW LIST AND/OR PART OF ANY OTHER SLD INVESTIGATION(S). **FAILURE TO ANSWER THE QUESTION BELOW WILL VOID THE RESPONDENT'S PROPOSAL.**

RESPONDENT ON SLD FCC "RED-LIGHT" STATUS:

YES or **☒ NO**

(Please indicate either "YES" or "NO")

RESPONDENT ON SELECTIVE REVIEW LIST:

YES or **☒ NO**

(Please indicate either "YES" or "NO")

RESPONDENT ON PART OF ANY OTHER SLD INVESTIGATION(S) LIST:

YES or **☒ NO**

(Please indicate either "YES" or "NO")

- C. THE SUCCESSFUL VENDOR MUST IDENTIFY **CWCTC** IN WRITING, E-MAIL AND VIA VOICE WHEN/IF THEY SHOULD HAPPEN TO BECOME ENGAGED IN ANY SLD INVESTIGATIONS AND/OR AUDITS WHICH MAY RESULT IN EXTENDED DELAYS OF SERVICE FUNDING AWARDS. ANY SUCH NOTIFICATION MUST BE MADE WITHIN 10 BUSINESS DAYS OF THE VENDOR BEING NOTIFIED OF SAID INVESTIGATION(S)/AUDIT.

The undersigned, as authorized representatives of the identified company listed below, hereby propose and agree to provide the originators of this Bid process any/all of the items/services to which a cost has been submitted. This proposal is subject to all terms of the specifications, bid conditions and instructions outlined herein, where we hereby agree to provide such item/s as awarded to us during the period of time identified within the contract. This bid is only valid when completed with an original signature of a properly authorized representative of the submitting company.

Company Name: Computec Technical Solutions, Inc.

Signature: 

Date: 12/28/2021

Printed Name/Title: Matthew Harding, Vice President

Phone Number: 724-350-7660

E-Mail: matt@cts-pgh.com

Vendor Project Contact Name/E-Mail: Matthew Harding, matt@cts-pgh.com

CENTRAL WESTMORELAND TECH CTR (CWCTC)

240 ARONA RD

NEW STANTON, PA 15672-9410


470 BID #: YR250005 (CABLING SERVICES)

Sheet Number: 11 of 16

- D. SHOULD THE SUCCESSFUL VENDOR BECOME RED-LIGHTED BY THE FCC OR BECOME ENGAGED IN OTHER SLD INVESTIGATIONS RESULTING IN EXTENDED DELAYS OF SERVICE FUNDING AWARDS CWCTC SHALL HAVE THE RIGHT TO TERMINATE THE CONTRACT AND SELECT ANOTHER VENDOR WITHOUT PENALTY OR COSTS.
- E. ALL INVOICING WILL MEET CWCTC'S STIPULATIONS AND BE DELIVERED IN A TIMELY MANNER. INVOICING WILL BE ACCEPTABLE IN ELECTRONIC FORMAT.
4. CONTRACT PRICING MODIFICATION: IF, DURING THE COURSE OF THE CONTRACT, CHANGES IN TECHNOLOGY, THE ECONOMY, OR ANY OTHER CONTRIBUTING FACTOR(S) PROVIDE THE NEED FOR HIGHER COST OF SERVICES THE SELECTED VENDOR CANNOT LEVY THESE COST INCREASES UPON CWCTC.
5. UPON AWARD OF THIS CONTRACT TO THE SUCCESSFUL RESPONDENT IT WILL BE THE RESPONDENT'S IMMEDIATE RESPONSIBILITY TO OBTAIN REQUIRED BACKGROUND CHECKS (STATE/POLICE CRIMINAL RECORD CHECK AND CORRESPONDING STATE CHILD ABUSE HISTORY CLEARANCE FOR ALL EMPLOYEES, CONTRACTORS AND SUB-CONTRACTOR RESOURCES THAT WILL BE WORKING ONSITE WITHIN THE SCHOOL(S) OR HAVING ACCESS AND/OR INTERACTION EITHER DIRECTLY OR REMOTELY, TO CWCTC STAFF, STUDENTS, DATA/INFORMATION STORED ON AND COMPUTER AND/OR NETWORK EQUIPMENT. COPIES OF ALL CLEARANCES AND A PHOTO STATIC COPY OF EACH OF THE RESPONDENT'S PROJECT RESOURCES WILL BE DELIVERED CWCTC AT THE ADMINISTRATION BUILDING.
6. CWCTC WILL CONSIDER BIDS THAT LEVERAGE SUBCONTRACTORS AS LONG AS THE IDENTIFIED SUBCONTRACTOR/S, THROUGH THE AWARDED VENDOR OF THIS BID CONTRACT, PROVIDES THE ABOVE DESCRIBED CLEARANCES AND ABIDES BY THE SAME GUIDELINES OUTLINED IN THIS BID. IT SHOULD BE NOTED THAT THE AWARDED VENDOR FOR THIS BID ACCEPTS ALL RESPONSIBILITIES AND LIABILITIES FOR ANY SUBCONTRACTORS THEY CHOSE TO LEVERAGE AND THEIR WORKMANSHIP RELATIVE TO THIS CONTACT'S REQUIREMENTS. ALL INVOICING SHALL BE COMPLETED THROUGH THE AWARDED PRIMARY VENDOR.
7. CONTRACTOR SHALL MAINTAIN THROUGHOUT THE ENTIRE TERM OF THIS AGREEMENT, ADEQUATE GENERAL LIABILITY INSURANCE AS DEFINED THUS PROVIDING COVERAGE AGAINST LIABILITY FOR BODILY INJURY, DEATH, AND PROPERTY DAMAGE THAT MAY ARISE OUT OF OR BE BASED UPON ANY ACT OR OMISSION OF CONSULTANTS OR ANY OF THEIR EMPLOYEES, AGENTS OR SUBCONTRACTORS. PROOF OF SUCH COVERAGE MUST BE SUBMITTED WITH RESPONDENT'S PROPOSAL. PROOF SHALL INCLUDE CERTIFICATES FROM THEIR INSURERS INDICATING THE AMOUNT OF INSURANCE COVERAGE, THE NATURE OF SUCH COVERAGE, AND THE EXPIRATION DATE OF EACH APPLICABLE POLICY.

The undersigned, as authorized representatives of the identified company listed below, hereby propose and agree to provide the originators of this Bid process any/all of the items/services to which a cost has been submitted. This proposal is subject to all terms of the specifications, bid conditions and instructions outlined herein, where we hereby agree to provide such item/s as awarded to us during the period of time identified within the contract. This bid is only valid when completed with an original signature of a properly authorized representative of the submitting company.

Company Name: Computec Technical Solutions, Inc.

Signature:  Date: 12/28/2021

Printed Name/Title: Matthew Harding, Vice President

Phone Number: 724-350-7660 E-Mail: matt@cts-pgh.com

Vendor Project Contact Name/E-Mail: Matthew Harding, matt@cts-pgh.com

CENTRAL WESTMORELAND TECH CTR (CWCTC)

240 ARONA RD

NEW STANTON, PA 15672-9410

470 BID #: YR250005 (CABLING SERVICES)

Sheet Number: 12 of 16

8. IT IS THE RESPONDENT'S RESPONSIBILITY TO ENSURE ANY/ALL SUB-CONTRACTORS UTILIZED BY THE RESPONDENT COMPLY WITH ALL STIPULATIONS WITHIN THIS BID CONTRACT.
9. CONTRACTOR AGREES TO ADHERE TO ALL OF CWCTC POLICIES AND PROCEDURES CONCERNING CODE AND CONDUCT WHILE ON CWCTC PREMISES AND IS DIRECTLY RESPONSIBLE FOR ANY SUB-CONTRACTORS LEVERAGED BY THE PRINCIPAL CONTRACTOR REGARDING TO CONDITIONS, MANDATES, POLICIES, PROCEDURES, CODE, CONDUCT AND OTHER STIPULATIONS AS OUTLINE IN THIS BID CONTRACT DOCUMENT.
10. CONTRACTOR SHALL ONLY UTILIZE, AND IS REQUIRED FOR SERVICE/SUPPORT PURPOSES, TO PROVIDE TECHNICIANS HOLDING CERTIFICATIONS FOR THE PROPER WORK BEING PERFORMED WHILE ON CWCTC PREMISES.

BID CONDITIONS (CONTINUED):

11. DUE TO A REQUIREMENT LEVIED ON THE SCHOOL FOR THIS PROJECT PREVAILING WAGES **MUST** BE LEVERAGED FOR ALL ITEMS WITHIN THIS BID, ADDITIONALLY, SECONDARY PRICING IS REQUIRED TO ADDRESS POTENTIAL "UNION" REQUIREMENTS...PLEASE PROVIDE PRICING FOR BOTH OPTIONS.
12. "INSTALLATION" FOR THE PURPOSE OF THIS BID CONTRACT IS DEFINED AS THE ACTIONS OF PICKING UP EQUIPMENT (ALL E-RATE ELIGIBLE) FROM CWCTC AND DELIVERING IT TO THE PROJECT SITE UPON WHICH THE CONTRACTOR WILL ASSEMBLE AND MOUNT ALL IDENTIFIED EQUIPMENT (OR SIMILAR DEVICES) WITHIN THE DESTINATION RACKS AS IDENTIFIED ON THE NETWORK RISER ATTACHMENTS ACCOMPANYING THIS BID DOCUMENT. ADDITIONALLY, ALL PATCH CABLES MUST BE INSTALLED INTO THE EQUIPMENT (FIBER AND CAT. 6/6A) AND LABELED/MANAGED ACCORDING TO SPECIFICATIONS. ACTUAL CONFIGURATION OF THE DEVICES WILL BE ADDRESSED VIA A SEPARATE CONTRACT WHICH DOES NOT PERTAIN TO THIS BID.
13. **IN ACCORDANCE WITH FCC RULES, PROPOSALS THAT INCLUDE EQUIPMENT FROM HUAWEI OR ZTE, WILL BE DISQUALIFIED. PLEASE CONFIRM THAT YOUR RESPONSE DES NOT INCLUDE RELATED EQUIPMENT ITEMS FROM THESE TWO MANUFACTURERS:**

I hereby confirm that this response is in alignment with the mandate noted above: "Y" or "N": **Y**

14. THIS BID CONTRACT DOCUMENT, BEING FULLY SIGNED AND DATED BY THE AWARDED RESPONDENT, IN ADDITION WITH A SIGNED AND DATED (BY BOTH PARTIES) "CONTRACT AGREEMENT" LETTER IS THE **ONLY** CONTRACT OF RECORD FOR THE SERVICES OUTLINED WITHIN. NO OTHER SUBMITTED OR SUBSEQUENT FORMS, DOCUMENTS,

The undersigned, as authorized representatives of the identified company listed below, hereby propose and agree to provide the originators of this Bid process any/all of the items/services to which a cost has been submitted. This proposal is subject to all terms of the specifications, bid conditions and instructions outlined herein, where we hereby agree to provide such item/s as awarded to us during the period of time identified within the contract. This bid is only valid when completed with an original signature of a properly authorized representative of the submitting company.

Company Name: **Compute Technical Solutions, Inc.**

Signature:  Date: **12/28/2021**

Printed Name/Title: **Matthew Harding, Vice President**

Phone Number: **724-350-7660** E-Mail: **matt@cts-pgh.com**

Vendor Project Contact Name/E-Mail: **Matthew Harding, matt@cts-pgh.com**

CENTRAL WESTMORELAND TECH CTR (CWCTC)

240 ARONA RD

NEW STANTON, PA 15672-9410

470 BID #: YR250005 (CABLING SERVICES)

Sheet Number: 13 of 16

MATERIALS, ETC. CAN/WILL SUPERSEDE, LIMIT OR NEGATE RESPONSIBILITIES, DELIVERABLES OR ANY OTHER ITEMS/CRITERIA IDENTIFIED WITHIN THIS DOCUMENT OR ADDITIONAL CORRESPONDING SUPPORT DOCUMENTATION.

NOTE OF VENDOR RESPONSIBILITY - IT SHOULD BE UNDERSTOOD THAT IT IS THE VENDOR'S RESPONSIBILITY TO NOTIFY THE SCHOOL DIRECTLY VIA E-MAIL AND PHONE CALL OF ANY ANTICIPATED AND/OR IDENTIFIED EXTENDED SERVICE OUTAGES AND/OR DELAYS. VENDOR WILL BE HELD RESPONSIBLE FOR ANY COSTS INHERITED BY THE SCHOOL DUE TO EXTENDED SERVICE DELAY(S) IF EFFORT TO COMMUNICATE SUCH DELAYS IS NOT EXTENDED IN A TIMELY FASHION.

INSTALLATION METHODOLOGY:

ALL INSTALLATION WORK DONE AS PART OF PROJECT(S) WILL CONFORM TO THE FOLLOWING GUIDELINES:

- LOCAL CODES
- LATEST EDITION OF THE NATIONAL ELECTRIC CODE
- LATEST EDITION OF THE NATIONAL ELECTRICAL SAFETY CODE
- ANSI/TIA 568-C.0, C.1, C.3 AND ALL PUBLISHED ADDENDA
- ANSI/TIA/EIA 569-B AND ALL PUBLISHED ADDENDA
- ANSI/TIA/EIA 606-A
- ANSI-J STD-607-A
- ANSI/TIA/EIA-758-A
- THE CURRENT EDITION OF THE BICSI INSTALLATION TRANSPORT SYSTEM INSTALLATION REFERENCE MANUAL
- THE CURRENT EDITION OF THE BICSI TELECOMMUNICATIONS DISTRIBUTION METHODS MANUAL
- THE MANUFACTURER'S INSTALLATION INSTRUCTIONS AND SPECIFICATIONS.

NOTE: WHERE CONFLICTS EXIST BETWEEN ANY TWO OR MORE REFERENCED GUIDELINES, THE ISSUE CAN BE RESOLVED BY USING THE ABOVE LIST. THE HIGHER THE REFERENCE IS LOCATED ON THE LIST, THE MORE AUTHORITY IT HAS WITH LOCAL CODES BEING HIGHEST AND MANUFACTURER'S GUIDELINES BEING THE LOWEST.

The undersigned, as authorized representatives of the identified company listed below, hereby propose and agree to provide the originators of this Bid process any/all of the items/services to which a cost has been submitted. This proposal is subject to all terms of the specifications, bid conditions and instructions outlined herein, where we hereby agree to provide such item/s as awarded to us during the period of time identified within the contract. This bid is only valid when completed with an original signature of a properly authorized representative of the submitting company.

Company Name: Computec Technical Solutions, Inc.
Signature:  Date: 12/28/2021
Printed Name/Title: Matthew Harding, Vice President
Phone Number: 724-350-7660 E-Mail: matt@cts-pgh.com
Vendor Project Contact Name/E-Mail: Matthew Harding, matt@cts-pgh.com

CENTRAL WESTMORELAND TECH CTR (CWCTC)

240 ARONA RD

NEW STANTON, PA 15672-9410

470 BID #: YR250005 (CABLING SERVICES)

Sheet Number: 14 of 16

WARRANTY:

MANUFACTURER'S MATERIALS AND CORRESPONDING VENDOR'S WORKMANSHIP AS SPECIFIED AND FURNISHED SHALL BE FULLY GUARANTEED BY THE VENDOR FOR A MINIMUM OF YEARS (AS IDENTIFIED BY THE VENDOR IN THE PRICING SCHEDULE PORTION OF THIS BID) FROM TRANSFER OF TITLE AGAINST ANY DEFECTS. DEFECTS WHICH MAY OCCUR AS THE RESULT OF FAULTY MATERIALS OR WORKMANSHIP WITHIN ONE YEAR AFTER INSTALLATION AND ACCEPTANCE BY CWCTC SHALL BE CORRECTED BY THE VENDOR AT NO ADDITIONAL COST TO THE OWNER. THE VENDOR SHALL PROMPTLY, AT NO COST TO THE OWNER, CORRECT OR RE-PERFORM (INCLUDING MODIFICATIONS OR ADDITIONS AS NECESSARY) ANY NON-CONFORMING OR DEFECTIVE WORK WITHIN ONE YEAR AFTER COMPLETION OF THE PROJECT OF WHICH THE WORK IS A PART. THE PERIOD OF THE VENDOR'S WARRANTY FOR ANY ITEM(S) SO DESCRIBED HEREIN ARE NOT EXCLUSIVE REMEDIES, AND CWCTC HAS RECOURSE TO ANY WARRANTIES OF ADDITIONAL SCOPE GIVEN BY THE VENDOR TO THE OWNER AND ALL OTHER REMEDIES AVAILABLE AT LAW OR IN EQUITY. THE VENDOR'S WARRANTIES SHALL COMMENCE WITH ACCEPTANCE OF/OR PAYMENT FOR THE WORK IN FULL. THE VENDOR SHALL PROVIDE CWCTC WITH A SAMPLE CERTIFICATION FORM TO BE SUBMITTED BY THE VENDOR TO THE MANUFACTURER TO PROCURE THE MANUFACTURER'S CERTIFICATION AND WARRANTY. ON COMPLETION OF THE WORK SAID CERTIFICATION AND WARRANTY WILL BE PROVIDED TO CWCTC IN WRITING BEFORE FINAL PAYMENT IS MADE TO THE VENDOR.

IF THE VENDOR PROCURES EQUIPMENT OR MATERIALS UNDER THE CONTRACT, THE VENDOR SHALL OBTAIN FOR THE BENEFIT OF THE OWNER EQUIPMENT AND MATERIALS WARRANTIES AGAINST DEFECTS IN MATERIALS AND WORKMANSHIP TO THE EXTENT SUCH WARRANTIES ARE REASONABLY OBTAINABLE.

THIS WARRANTY SHALL IN NO MANNER COVER EQUIPMENT THAT HAS BEEN DAMAGED OR RENDERED UNSERVICEABLE DUE TO NEGLIGENCE, MISUSE, ACTS OF VANDALISM, OR TAMPERING BY CWCTC OR ANYONE OTHER THAN EMPLOYEES OR AGENTS OF THE VENDOR. THE VENDOR'S OBLIGATION UNDER ITS WARRANTY IS LIMITED TO THE COST OF REPAIR OF THE WARRANTED ITEM OR REPLACEMENT THEREOF, AT THE VENDOR'S OPTION. INSURANCE COVERING SAID EQUIPMENT FROM DAMAGE OR LOSS IS TO BE BORNE BY THE VENDOR UNTIL FULL ACCEPTANCE OF EQUIPMENT AND SERVICES.

ESTIMATED POTENTIAL SCOPE OF SERVICES:

PROJECTED NEEDS ARE AS FOLLOWS HOWEVER, NO SPECIFIC QUANTITIES ARE GUARENTEED. SCHOOL RESERVES THE RIGHT TO INCREASE/DECREASE QUANTITIES BASED ON NEEDS:

- NUMBER OF NEW CATEGORY-LEVEL (6 AND/OR 6A) CABLING DUEL (2) DROPS NEEDED: 48
- NUMBER OF NEW CATEGORY-LEVEL (6 AND/OR 6A) CABLING SINGLE DROPS NEEDED: 52
- NUMBER OF NEW OM3/OM4 FIBER IDF/MDF CABLING CLOSET SCENARIOS NEEDED: 1
- NUMBER OF NEW CABLING CLOSET RACK REPLACEMENT SCENARIO NEEDED: 1

The undersigned, as authorized representatives of the identified company listed below, hereby propose and agree to provide the originators of this Bid process any/all of the items/services to which a cost has been submitted. This proposal is subject to all terms of the specifications, bid conditions and instructions outlined herein, where we hereby agree to provide such item/s as awarded to us during the period of time identified within the contract. This bid is only valid when completed with an original signature of a properly authorized representative of the submitting company.

Company Name: Computec Technical Solutions, Inc.

Signature: _____

Date: 12/28/2021

Printed Name/Title: Matthew Harding, Vice President

Phone Number: 724-350-7660

E-Mail: matt@cts-pgh.com

Vendor Project Contact Name/E-Mail: Matthew Harding, matt@cts-pgh.com

CENTRAL WESTMORELAND TECH CTR (CWCTC)

240 ARONA RD

NEW STANTON, PA 15672-9410

470 BID #: YR250005 (CABLING SERVICES)

Sheet Number: 15 of 16

FINAL ACCEPTANCE:

THE INFORMATION TRANSPORT SYSTEM WILL BE DEEMED ACCEPTABLE FOR FINAL ACCEPTANCE WHEN THE FOLLOWING CONDITIONS ARE MET:

- CABLES ARE 100% FREE OF DEFECTIVE PAIRS OF COPPER AND FIBER STRANDS (AS PER TESTING AND VISUAL INSPECTION)
- ANSI/TIA-568-C SERIES COMPLIANT TEST RESULTS ON ALL CABLING/WIRING ARE PROVIDED TO THE SCHOOL'S CONSULTANT AT ERATESUPPORT2022@ADVANEDGESOLUTIONS.COM IN BOTH PAPER AND DIGITAL FORMAT
- WRITTEN CONFIRMATION AND RECEIPT OF WARRANTY SUBMISSIONS HAVE BEEN PROCESSED AND CONFIRMED THROUGH HUBBELL PREMISE WIRING/EQUIVALENT PROGRAM

BID SCORING CRITERIA:

RFP SCORING CRITERIA TO BE LEVERAGED FOR THIS SERVICE BID WILL BE AS IDENTIFIED ON THE BID SCORING CRITERIA WHICH IS LOCATED AT THE END OF THIS DOCUMENT. FOR ALL QUALIFYING BIDS (THOSE ABIDING BY STIPULATIONS RE: DISQUALIFIERS AS IDENTIFIED ON PAGE 2 OF THIS DOCUMENT) COST WILL BE THE HEAVIEST WEIGHTED FACTOR AS REQUIRED BY THE E-RATE PROGRAM.

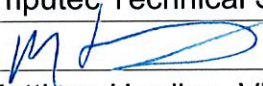
Criteria #1: LOWEST COST FOR EQUIVALENT MINIMUM ITEM (50%)

Criteria #2: SCHOOL'S/DISTRICT'S PREVIOUS EXPERIENCE OR DISCOVERY PROCESSES WITH PEERS REGARDING PRODUCT AND/OR SERVICE PROVIDER (20%)

Criteria #3: SERVICE PROVIDER'S BID/E-RATE COMPLIANCE (20%)

Criteria #4: SERVICE PROVIDER'S SEAMLESS SOLUTION INTEGRATION WITH EXISTING INFRASTRUCTURE EQUIPMENT/SCENARIOS AS DETAILED/REQUIRED (10%)

The undersigned, as authorized representatives of the identified company listed below, hereby propose and agree to provide the originators of this Bid process any/all of the items/services to which a cost has been submitted. This proposal is subject to all terms of the specifications, bid conditions and instructions outlined herein, where we hereby agree to provide such item/s as awarded to us during the period of time identified within the contract. This bid is only valid when completed with an original signature of a properly authorized representative of the submitting company.

Company Name: Computec Technical Solutions, Inc.
Signature:  Date: 12/28/2021
Printed Name/Title: Matthew Harding, Vice President
Phone Number: 724-350-7660 E-Mail: matt@cts-pgh.com
Vendor Project Contact Name/E-Mail: Matthew Harding, matt@cts-pgh.com

CENTRAL WESTMORELAND TECH CTR (CWCTC)

240 ARONA RD

NEW STANTON, PA 15672-9410

470 BID #: YR250005 (CABLING SERVICES)

Sheet Number: 16 of 16

FINAL BID CONDITION - SERVICE PROVIDER MUST COMPLETE, SIGN (AT THE AREAS MARKED WITH "X") AND RETURN ONE HARD COPY OF THE ATTACHED "CONTRACT AGREEMENT" AND INCLUDE AN ELECTRONIC COPY (ON USB FLASH OR THUMB DRIVE) OF THE FILLED-OUT EXCEL SPREADSHEET (IN UNLOCKED EXCEL FORMAT) RENAMED WITH "- (insert vendor name)" AT END OF FILE NAME. ALSO, BE SURE TO RESPOND TO THE E-MAIL RESPONSE MANDATE STATED ON THE 1ST PAGE OF THIS DOCUMENT IN ITEM #3.

NOTE THAT ONLY THE CONTRACT AREAS ON THE FOLLOWING PAGE MARKED WITH "X" ARE TO BE COMPLETED BY THE RESPONDENT, THE SCHOOL WILL COMPLETE THE REMAINING ITEMS. CONTINGENT UPON AWARD OF THIS CONTRACT, THIS LETTER WILL BE RETURNED TO THE SELECTED VENDOR DUALY SIGNED BY THE SCHOOL/DISTRICT AND WILL SERVE IN CONJUNCTION WITH THE RESPONDENT'S SIGNED BID PROPOSAL (I.E.: THIS DOCUMENT) AS THE OFFICIAL CONTRACT FOR SERVICES. **ANY RESPONSES WHICH DO NOT INCLUDE SIGNATURES ON EVERY BID PAGE (AS INSTRUCTED), SIGNED CONTRACT AGREEMENT DOCUMENT (AS INSTRUCTED), AND/OR COMPLETED RESPONDENT SPREADSHEET RETURNED IN EXCEL FORMAT AND FILLED OUT AS INSTRUCTED WILL BE CONSIDERED INCOMPLETE AND NOT ACCEPTED.**

The undersigned, as authorized representatives of the identified company listed below, hereby propose and agree to provide the originators of this Bid process any/all of the items/services to which a cost has been submitted. This proposal is subject to all terms of the specifications, bid conditions and instructions outlined herein, where we hereby agree to provide such item/s as awarded to us during the period of time identified within the contract. This bid is only valid when completed with an original signature of a properly authorized representative of the submitting company.

Company Name: Compute Technical Solutions, Inc.

Signature:  Date: 12/28/2021

Printed Name/Title: Matthew Harding, Vice President

Phone Number: 724-350-7660 E-Mail: matt@cts-pgh.com

Vendor Project Contact Name/E-Mail: Matthew Harding, matt@cts-pgh.com

CENTRAL WESTMORELAND TECH CTR (CWCTC)

240 ARONA RD

NEW STANTON, PA 15672-9410

470 BID #: YR250005 (CABLING SERVICES)

CONTRACT AGREEMENT

RESPONDENT: ☒ Matthew Harding SPIN: ☒ 143046449

CONTRACT #: CWCTC YR250005

CONTRACT AWARD DATE: _____

RE: CENTRAL WESTMORELAND TECH CTR CABLING SERVICES CONTRACT

BID #: CWCTC YR250005 – CABLING SERVICES

TERM: APRIL 1, 2022 – SEPTEMBER 30, 2024


To Whom It May Concern:

This letter is to confirm with you the acceptance of your price quote/bid proposal for specific service items (as identified above) within your company's price quotation(s)/proposal in accordance with the school's Bid/Contract procedure referenced above. This dually signed letter along with your signed bid contract response constitutes the contract of record for these items/services. The term of the contract is defined by the "Contract Agreement" letter, no other agreement will supersede the indicated terms, conditions and/or pricing on this letter.

This purchase/service agreement is/may be contingent upon E-rate funding. Upon receiving such approval from the SLD the school will/may initiate service requests pursuant to the contract terms of the Bid and E-rate regulations. Awarding of funding from SLD does not guarantee the school will move forward with the acquisition of services and/or equipment bid items, whether in-whole or part. Please note that there may be numerous service requests leveraged against the pricing submitted within the accepted bid response to address various site/office requirements. Services will have E-rate ramifications and cannot be received before April 1st, 2022 (beginning service contract date) with a post July 1st invoice date. Contract agreement covers a 2+ year period to address any delays in E-rate funding award. An additional 1-year contract extension may be executed if delays in E-rate funding notification/project(s) and/or extenuating circumstances (i.e.: COVID, etc.) establish such a need. Note that any/all issued invoices for services with E-rate ramifications will only reflect the school's "Fair-share" portion of said purchase when applicable. The Vendor is responsible for invoicing the E-rate program directly for the funded portion of the identified services (as specified within the Bid). Thus the school should receive discounted invoices reflecting its fair-share amount of the monthly invoices and/or one-time non-recurring costs. Your support in abiding by these SLD (E-Rate) and school imposed restrictions and procedures are required and greatly appreciated. Note that the school has reserved the right to increase/decrease the quantities and/or levels of services/items as specified within the Bid/contract.

In acceptance of these terms and conditions, please sign below:

Authorized vendor representative confirmation:

[Signature]: ☒  [Name & Title]: ☒ Matthew Harding, Vice President

Authorized School representative:

[Signature]: _____ [Name & Title]: _____

The undersigned, as authorized representatives of the identified company listed below, hereby propose and agree to provide the originators of this Bid process any/all of the items/services to which a cost has been submitted. This proposal is subject to all terms of the specifications, bid conditions and instructions outlined herein, where we hereby agree to provide such item/s as awarded to us during the period of time identified within the contract. This bid is only valid when completed with an original signature of a properly authorized representative of the submitting company.

Company Name: Computec Technical Solutions, Inc.

Signature:  Date: 12/28/2021

Printed Name/Title: Matthew Harding, Vice President

Phone Number: 724-350-7660 E-Mail: matt@cts-pgh.com

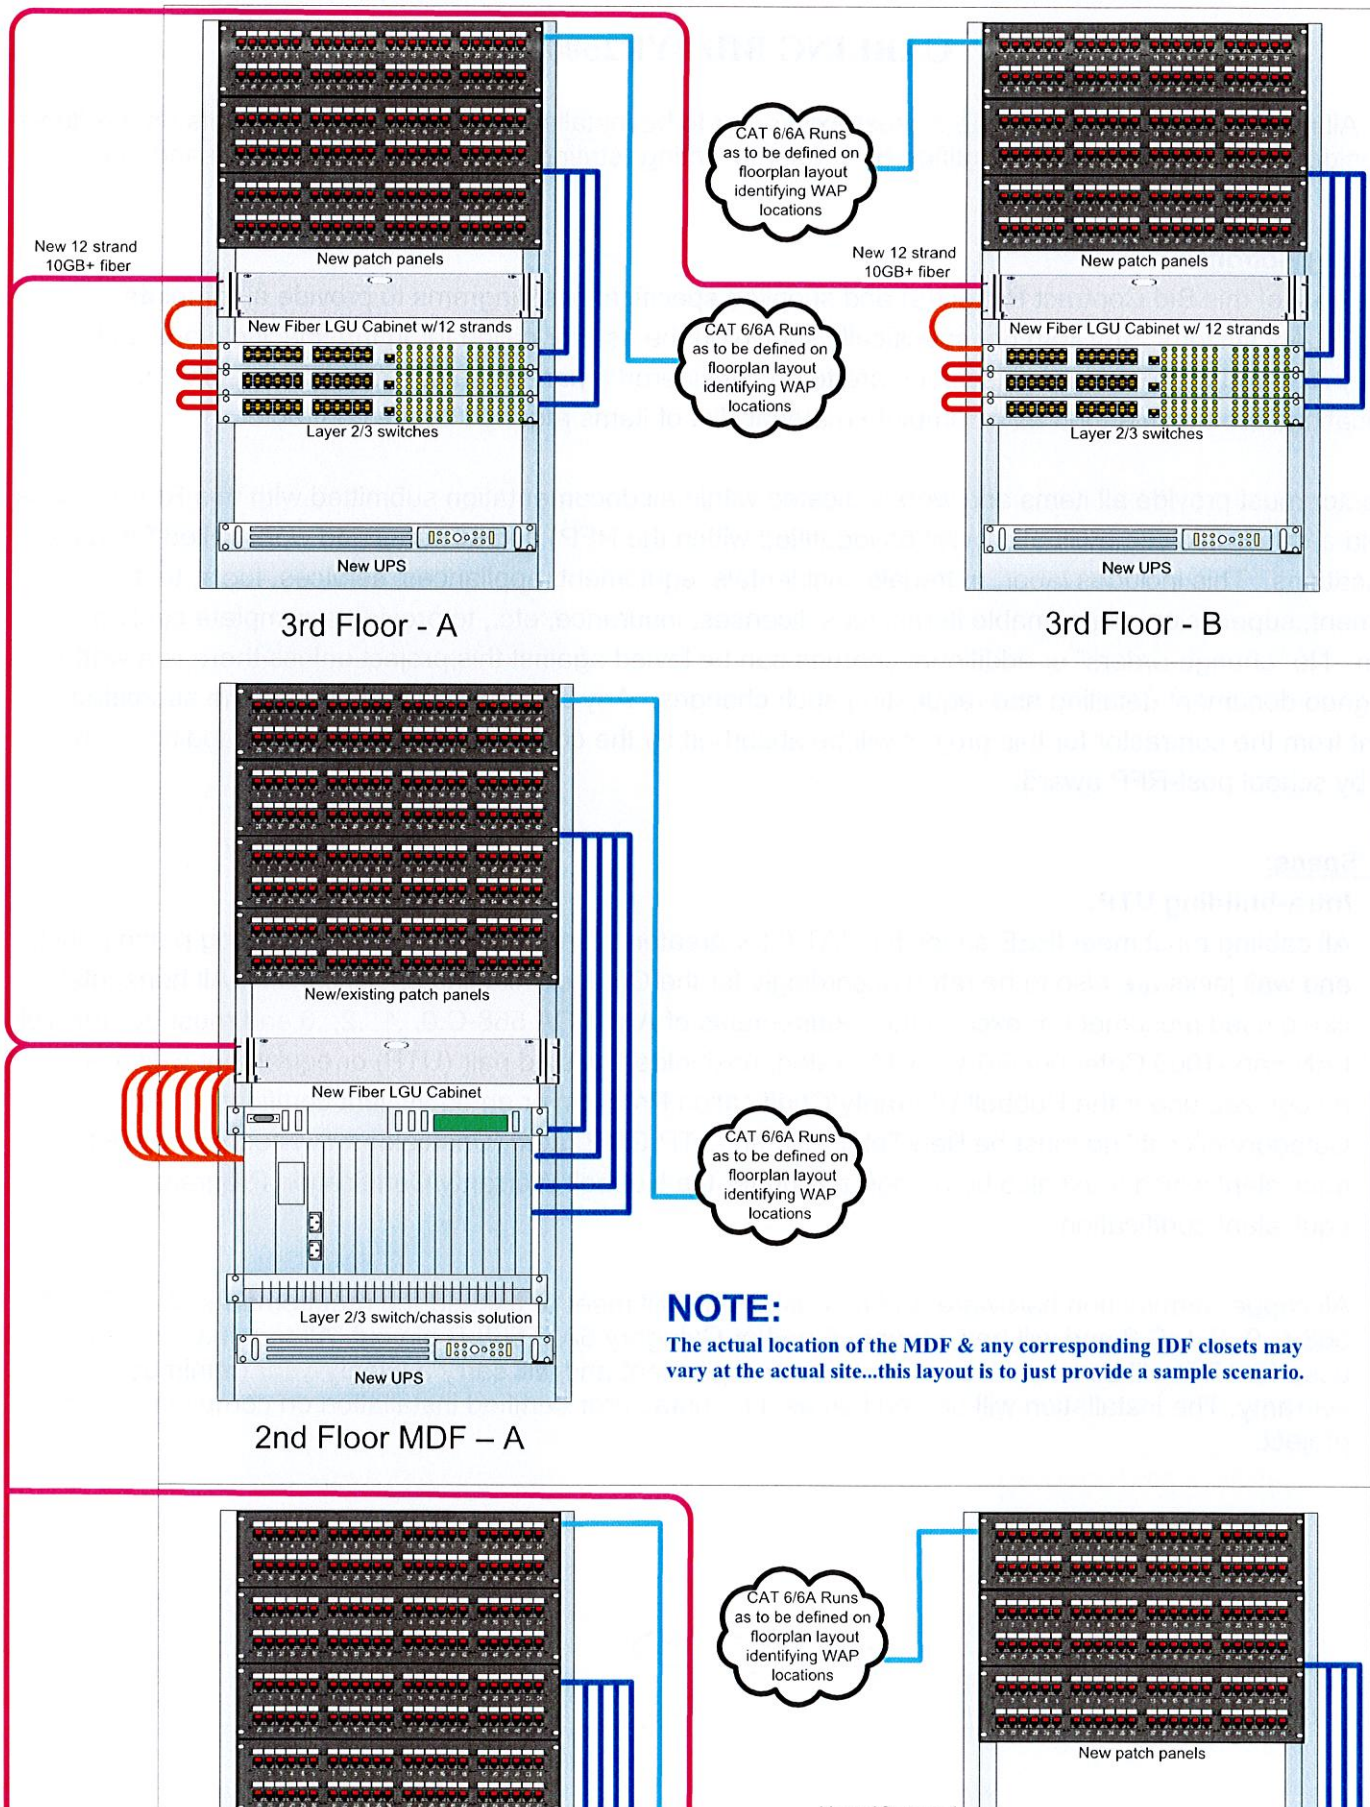
Vendor Project Contact Name/E-Mail: Matthew Harding, matt@cts-pgh.com

Sample Riser Scenario

Attachment A -

FLRPLAN & RISER

*NOTE: The following Network layout is meant to display the network scheme...and not actual network plan/layout to be installed. Please note that equipment will be provided to the cabling contractor at time of completion of job for connectivity and cabling management portion of this project. The drawing is not to scale. References to floor plan layouts are in regards to post-award walk-throughs where final locations will be noted.



NOTE: VENDOR SIGNATURES REQUIRED AT BOTTOM

CABLING BID #YR250005

Note: All new drops should run to the closest existing or to be installed IDF/MDF network closets on the floors they reside unless otherwise pre-identified by vendor in writing (stating challenges/justifications) and approved by school.

Narrative Section:

It is the goal of this Bid Contract Project(s) and supplied specifications/diagrams to provide a complete workable LAN system. Any item not specifically shown on the riser or called for in the specifications, but normally required conforming to this intent, are to be considered a part of the contract. The risers and specifications are not intended as a complete materials list of items required by the contractor.

Contractor must provide all items and work indicated within all documentation submitted with this RFP process (and via a scheduled site evaluation visit as identified within the RFP) and all items and work called for in the specifications. This includes labor, materials, incidentals, equipment, appliances, services, tools, test equipment, supervision, consumable items, fees, licenses, insurance, etc., to provide a complete cabling system. No "change-orders" or additional charges can be levied against this project unless there is a written and signed document detailing and requesting such changes. Any costs above and beyond the submitted amount from the contractor for this project will be absorbed by the contractor unless changes/additions are made by school post-RFP award.

Cable Specs:

Intra-building UTP:

All cabling must meet IEEE specs for CAT 6 (or greater) plenum cabling. Corresponding patch panels and wall jacks are also to be rated accordingly for the Category cabling specifications. All horizontal cable used must meet or exceed the requirements of ANSI/TIA 568-C.0, .1, .2, .3 and must be BerkTek LANmark-1000 Category 6/6A/7, CMP rated, unshielded twisted pair (UTP) or equivalent which is recognized under the Hubbell Warranty/Certification Program or an equivalent certification. Any Category 6A cabling must be BerkTek LANmark-XTP CMP rated, Unshielded Twisted Pair (UTP) or equivalent which must also be recognized under the Hubbell Warranty/Certification Program or equivalent certification.

All copper termination hardware and modular jacks will meet or exceed the requirements of ANSI/TIA 568-C.0, C.1, C.2 and will be Category 6 and/or Category 6A, T568-B pin out. All termination hardware used for UTP will be from Hubbell Premise or equivalent and will carry a twenty-year (minimum) warranty. The installation will be certified as a manufacturer certified installation on completion of the project.

AUTHORIZED VENDOR REP. SIGNATURE:



PRINTED REP. NAME/COMPANY: Matthew Harding, Computec Technical Solutions, Inc.

NOTE: VENDOR SIGNATURES REQUIRED AT BOTTOM

CABLING BID #YR250005

Patch Cords:

All patch cables must be booted Category 6 or greater and shall be color coded as specified. All patch cables must be three (3) foot in length at the patch panel and ten (10) foot in length at the wall jack. All patch cables required must be provided by the contractor.

Intra-building Fiber:

12 strand Multi-mode OM3/OM4 plenum backbone cable of 10 GB or greater specifications capable of providing 10Gbs Ethernet up to 300 meters, from the main MDF to each IDF unless a 62.5 solution is identified instead as TBD/specified by the school. High-strength. Physical specifications minimum of 62.5/125 or 50 micro, tight buffered, multi-mode optical fiber cable. 900 micro buffer, EIA/TIA 568, IEEE 802 compliant. In addition, an optical fiber backbone cable shall be sized to provide a minimum of six (6) strands of 8.3/125µm, OFCP, tight buffered cable, capable of operating at 1310nm, 1450nm, 1550nm and 1650nm wavelengths where warranted within the building/school campus.

The model numbers for intrabuilding backbone cabling used shall be as follows:

- BerkTek Armor-Tek GIGAlite-10 12 strand – PDPK012EB3010/F5 or equivalent
- BerkTek Armor-Tek 6 strand (or greater if specified) SM - PDPK006AB0707 or equivalent

Fiber patch cords:

Length to be 1 meter...Final patch cable specifics/needs should be verified with equipment contractor/school prior to ordering to ensure coordination between the network fiber termination and the actual equipment needs.

Labeling:

All cable types are to be labeled at both ends with machine generated black uppercase lettering on a permanent adhesive label stock, covered with a permanent water resistant sealer. Patch cords at the patch panel should be labeled with the corresponding room and drop number (ex. 101-1). Fiber patch cords should be labeled with the room and switch number of the corresponding equipment (ex. IDF-100 SW-1).

Color codes for Patch Cables:

- All patchpanel-to-equipment cables are to be **Blue** except those that are for WAPs which should be **Yellow**. All cables should be managed neatly and utilize acceptable cable-management components.
- All CAT 6 (or greater) cables used for equipment uplinks must be **Red**, labeled as specified and managed

AUTHORIZED VENDOR REP. SIGNATURE: _____

PRINTED REP. NAME/COMPANY: Matthew Harding, CompuTec Technical Solutions, Inc.

NOTE: VENDOR SIGNATURES REQUIRED AT BOTTOM

CABLING BID #YR250005

- All cables from the wall jacks located in the various rooms for attaching equipment to the network do not have to be labeled, but must be a minimum of 10 feet in length, CAT 6 or greater rated and booted at both ends and **Grey** in color.

Testing:

All final test reports shall be notarized. The original and two copies shall be turned over to the owner at time of project completion and an electronic copy e-mailed to eratesupport2019@advanedgesolutions.com with the **“(school name) YR220005 CABLING SERVICE TEST RESULTS”** noted in the subject line.

After installation of fiber connectors, visually inspect each fiber end-face at 10X magnification. Refinish any fibers showing visible defects and/or striations in the core area. Perform end-to-end, bi-directional attenuation (loss) test for each fiber strand at 850nm and 1300nm wavelengths. Conduct tests in accordance with EIA/TIA-525-14, method B and with test instrument manufacturer's printed instructions. All Intra-building CAT 6 or greater cabling shall be tested end-to-end.

Documentation:

Contractor is responsible for providing electronic documentation of network cabling location terminations (by rack) and corresponding final network layout.

Basic Network Structure Summary:

The network cabling infrastructure being requested will consist of the following deliverables unless otherwise noted:

- 12 strand OM3/OM4 vertical fiber backbone to run from each new IDF network closet (one total run)...terminating in the Ground floor network MDF closet. Fiber must be enclosed in inter-duct and draw-cord must be intact within interdict upon completion of job. All fiber must be labeled at both ends with wrap-around, tear-resistant labeling. No use of any existing occupied interduct is permitted.
- All Network IDFs/MDF require a wall-mounted, deep rack (22" or greater) which must be mounted on 3/4" plywood which must be painted to match (somewhat) the original background wall. Mounted unit should be capable of safely supporting all equipment including a UPS. In the event that the school requires a floor-mounted (enclosed or open design) then said racks must be provided accordingly at either no cost, or a cost must be provided as part of the Bidder's bid response.

AUTHORIZED VENDOR REP. SIGNATURE: _____

PRINTED REP. NAME/COMPANY: Matthew Harding, Computec Technical Solutions, Inc.

NOTE: VENDOR SIGNATURES REQUIRED AT BOTTOM

CABLING BID #YR250005

- Any required network down-time **MUST** be pro-actively coordinated with the school's Technical Support staff/resource in writing/via e-mail.
- Location of all rack assemblies to be installed should be placed so that existing electrical outlets can be leveraged where the opportunities exist.
- Contractor is responsible for addressing all conduit and/or fiber inter-duct needs as part of their submitted pricing. **ALL CONDUIT AND JUNCTION BOXES MUST BE SECURELY FASTENED WITH APPROPRIATE SCREWS, WASHERS AND/OR WALL-MOUNTING SYSTEMS...ADHESIVE-ONLY INSTALLATIONS ARE NOT ACCEPTABLE.** All corners and room-to-room or junction box terminations must be neatly metered with no exposed cabling.
- All cables must be managed at the IDF/MDF closets with industry acceptable components such as cable guides, Velcro, wire ties, conduit and cabling trays. Use of tape, string, wire and other similar materials will not be accepted. **If in doubt ask for approval before installing!!!**
- Contractor is responsible for all trash removal and clean-up at the end of every shift so as not to impede everyday school operation. Use of drop clothes/tarps strongly suggested to ensure that dust/debris is managed accordingly.
- It is the contractor's responsibility to address all aspects of aesthetics in regards to repairing cracks, holes and similar defects; including touch-up painting where needed which are direct results of the contracted work being performed.
- Contractor is responsible of migration of any existing drops, panels or other network components and incorporating them into the new network scheme/scenario being implemented.
- A post-job inspection will be done before final signoff to ensure that all specifications, labeling standards, terminations and defined deliverables are met.

AUTHORIZED VENDOR REP. SIGNATURE: _____

PRINTED REP. NAME/COMPANY: Matthew Harding, Computec Technical Solutions, Inc.

NOTE: VENDOR SIGNATURES REQUIRED AT BOTTOM

CABLING BID #YR250005

Grounding and Bonding

All grounding and bonding for this project will be in accordance with the requirements of ANSI J Std-607-A, current edition/version of the National Electric Safety Code and the latest edition of the National Electric Code. All provisions contained in these three documents referencing "should", "would", "could", etc. implying suggested actions. These references are mandatory in regards to all project(s) cabling scope.

All racks and metals are to be tied into the Telecommunications Bonding Backbone. All active equipment within the equipment racks is to be grounded as well in the event they need said grounding due to not being incorporated as part of the total rack solution (attached via bolts to rack).

Equipment/Component List (To Be Provided by Cabling Contractor) Appropriately Rated as per Latest Specifications via the Standards Identified within the Bid:

- 24 Port CAT 6 (or greater) Patch Panels: **TBD by Contractor**
- 48 Port CAT 6 (or greater) Patch Panels: **TBD by Contractor**
- 96 Port CAT 6 (or greater) Patch Panels: **TBD by Contractor**
- Wall-mount Network Racks: **TBD by Contractor**
- Floor-mount open or enclosed Network Racks: **TBD by Contractor/School during post-award walk-through**
- Fiber Distribution Panels w/Connectors: **TBD by Contractor**
- IDF/MDF 3 ft. Blue Booted CAT 6 (or greater) Patch Cables: **TBD by Contractor**
- IDF/MDF 3 ft. Red Booted CAT 6 (or greater) Patch Cables: **TBD by Contractor**
- Fiber Patch Cables: **Quantity & any length adjustments from spec to be determined by Contractor**
- Wall Jack CAT 6 (or greater) 10 ft. Yellow Booted Patch Cables: **TBD by Contractor**
- 12-ST (12 fibers) OM3/OM4 Multimode Rack Mount Fiber Cabinets: **TBD by Contractor**
- 24-ST (24 fibers) OM3/OM4 Multimode Rack Mount Fiber Cabinets (MDF Location): **TBD by**

Contractor

- CAT 6 (or greater) Jacks: **TBD by Contractor**
- CAT 6 (or greater) Wall Plates: **TBD by Contractor**
- CAT 6 (or greater) Patch Cables w/ Boots 10ft. Grey: **TBD by Contractor**
- CAT 6 (or greater) Patch Cables w/ Boots 3-5ft. Blue: **TBD by Contractor**
- CAT 6 (or greater) Patch Cables w/ Boots 3ft. Red: **TBD by Contractor**
- CAT 6 (or greater) Patch Cables w/ Boots 3-5ft. Yellow: **TBD by Contractor**
- 3Meter SC-LC MMF Patch Cables: **TBD by Contractor**
- Single Mode patch cables as/if needed at 3 Meter length: **TBD by Contractor**
- (Bulk) CAT 6 (or greater) Solid Plenum Rated Cable as per min. specifications: **TBD by Contractor**
- (Bulk) 6-12 strand MMF as per min. specifications: **TBD by Contractor**
- (Bulk) 6 (or less if warranted) strand SMF as per min. specifications: **TBD by Contractor**

*** Any/All spare cables to be given directly to school technical staff**

AUTHORIZED VENDOR REP. SIGNATURE: _____

PRINTED REP. NAME/COMPANY: Matthew Harding, Computec Technical Solutions, Inc.

NOTE: VENDOR SIGNATURES REQUIRED AT BOTTOM

CABLING BID #YR250005

NOTE: The above list is to be used as a reference guide to assist in the bidding process. It should be noted that the list is only provided to assist in the evaluation process and is not necessarily a comprehensive list of all materials required to complete the project. The Contractor is responsible for identifying and providing all required components in sufficient quantities necessary to complete the project within the specifications outlined in the RFP Contract. No additional add-on costs will be permitted outside of the "Per drop/per closet" pricing provided in the Bid response submitted by the awarded contractor for this Bid Project. Thus, said submitted pricing should take into consideration not only the labor but all related materials.

Omission of any item needed to complete the project is solely the responsibility (purchase and payment) of the contractor unless change in scope by the school dictates additional post-e-rate application submittal cost adjustment. Any such challenge must be pro-actively identified by the contractor in writing before implementation and be approved before execution.

The following E-Rate acquired electronics may/will be provided by the school to the contractor at time of installation so all equipment/components can be assembled for a full operating system:

- 24-48 Port Switches (POE and non-POE)
- 12 Port SFP Switches
- Assorted Switch Modules
- Wireless Access Points (to be mounted by Cabling Contractor at defined locations)
- Rack Mount UPS Devices

AUTHORIZED VENDOR REP. SIGNATURE: _____

PRINTED REP. NAME/COMPANY: Matthew Harding, Computer Technical Solutions, Inc. _____



Red Light Display System (RLDS)



Red Light Display System

[FCC](#) | [Fees](#) | Red Light Display System

< [FCC Site Map](#)

Logged in as FRN: Computec Technical Solutions, Inc. (0024229734) [[Log Out](#)]

[Back](#) | [Print](#) | [Help](#)

12/22/2021 1:38 PM

Current Status of FRN 0024229734

STATUS: Green

You have no delinquent bills which would restrict you from doing business with the FCC.

The Red Light Display System checks all FRNs associated with the same Taxpayer Identification Number (TIN). A green light means that there are no outstanding delinquent non-tax debts restricting business with the Commission by any FRN associated with requestor's TIN. The Red Light Display System was last updated on 12/22/2021 at 6:32 AM; it is updated once each business day at about 7 a.m., ET.

Customer Service

[Red Light Help](#)

[FCC Debt Collection](#)

[FCC Fees](#)

[Web Policies](#) / [Privacy Policy](#)

Red Light Display System Help Line: (877) 480-3201, option 6; TTY (202) 414-1255 (Mon.-Fri. 8 a.m.-6:00 p.m. ET)

Red Light Display System has a dedicated staff of customer service representatives standing by to answer your questions or concerns. You can email us at arinquiries@fcc.gov or fax us at (202) 418-7869.

Cynthia L. Huth Sylvia

219 Luther Road

Johnstown, Pa. 15904

Phone 724-875-6814

RETIREMENT

Dear Central Westmoreland Career and Technology Center Administration and Joint Operating Committee. (JOC)

I respectfully request to retire from Central Westmoreland Career and Technology center at the end of the 2021/2022 school year. (June 2022).

I would like to thank the Central Westmoreland Career and Technology Center's Joint Operating Committee Administration Staff and Faculty for entrusting me to teach high school students over the past 13 years. The impact of "Changing Lives" for sound futures and good citizenship has been a very rewarding career that always gave me a sense of accomplishment and pride. I also thank the Administration over the years for the support and encouragement.

I wish my successor the best and hope that he/she can experience the rewards of teaching and mentoring the youth of tomorrow.

Sincerely, submitted,



Cynthia L. Huth Sylvia

Horticulture Instructor

Letter of Resignation

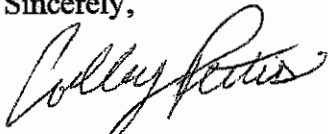
To Whom It May Concern:

Please accept this as formal notice of my resignation from the position of Paraprofessional at Central Westmoreland Career and Technology Center, effective two weeks from February 3rd, 2022, making my last day of employment February 18th 2022. During this two weeks' tenure, I will finish all my ongoing assignments and show for my remaining days of class.

After careful consideration, I have made the decision to resign in order to grow in my field of Culinary Arts, and chase after my passion for becoming an instructor. Working for Central Westmoreland CTC has been a wonderful experience that has afforded me many valuable opportunities to learn and grow, and I am very grateful to have been part of this organization. If I can be of any further assistance to smoothen this transition please let me know.

Wishing you all the very best of luck.

Sincerely,

A handwritten signature in cursive script, appearing to read "Colby Pettis".

Colby Pettis
3 February 2022

TAX MAP NO. 64-04-00-0-086
UPI No. 64-00851-00000

GRANT OF RIGHT OF WAY AND EASEMENT

MADE this 3RD day of FEBRUARY, 20 22, by and between
CENTRAL WESTMORELAND AREA VOCATIONAL-TECHNICAL SCHOOL
AUTHORITY, having an address of 201 Locust Street, Youngwood, Pennsylvania 15697,
(hereafter "Property Owner").

AND

THE BOROUGH OF NEW STANTON, a Borough and municipal corporation,
organized and existing under the laws of the Commonwealth of Pennsylvania, situate in
Westmoreland County, having its principal office at 318 Paintersville Road, New Stanton,
Pennsylvania 15672 (hereafter "Borough").

WHEREAS, the Borough desires to undertake a Project to construct, install, repair,
replace, operate and maintain a bridge to be built on Arona Road, in the Borough of New
Stanton, Westmoreland County, Pennsylvania; and

WHEREAS, the Property Owner is the Owner of real property through which the
Borough shall replace, construct, install, lay, operate and maintain a bridge to be built on Arona
Road and attendant facilities and appurtenances; and

WHEREAS, in order to undertake the Arona Road Bridge Replacement Project
(hereafter "Bridge Replacement Project"), it is necessary to obtain rights of way and easements,
both permanent for inspection and maintenance of the bridge once constructed; and temporarily,
for the construction and location of the new bridge at its Projection location on the Property; and

WHEREAS, the easements described on portions of the Plan of the Property, both
temporary and permanent, are set forth on the Plan, attached hereto, marked Exhibit "A" and
expressly made a part hereof,

NOW, THEREFORE, WITNESSETH: That for and in consideration of the
benefits to the Property Owner accruing, and for the sum of ONE and no/100 (\$1.00)
Dollar, receipt of which is hereby acknowledged, the Property Owner does hereby give and grant
unto the Borough, its successors and assigns, a temporary right of way and easement of 2,186 sq.
ft. during construction for the Bridge Replacement Project; and a permanent right of way and
easement of 259 sq. ft. thereafter, to inspect, maintain, repair, reconstruct and replace the Bridge,
in, thorough, under and across lands of the Property Owner, situate in the Borough of New
Stanton, County of Westmoreland and Commonwealth of Pennsylvania, as set forth on the Plan

of "Bridge Replacement Project" dated December, 2021, prepared by Widmer Engineering, and identified on said Plan as a 259 sq. ft. "permanent maintenance easement," on the Property; and on said Plan as a 2,186 sq. ft. "temporary construction easement" on the Property.

Title to Property Owner's Property is recorded in the Office of the Recorder of Deeds of Westmoreland County, as Deed Book Volume 2143, Page 007.

That portion of the easement which is "permanent" shall be in perpetuity. That portion of the right of way and easement which is "temporary" or "construction easement" shall last until completion of the construction, laying and installation of the bridge to be built on Arona Road. ("Bridge Replacement Project").

With right of ingress and egress to and from the same, together with the right to enter into and upon said land with appropriate machinery, equipment and personnel for investigation, studies, inspections, site preparation, excavation, construction, reconstruction, ditching and for the installation, maintenance, operation, repair and replacement of said bridge and facilities, and with full right to use the same a portion of the transportation system of or within the Borough.

The consideration hereinabove recited shall constitute payment in full for any and all damage to the land and property interests of the Property Owner and its successors and assigns, by reason of any or all of the above recited activities and uses and the installation, operation, and maintenance of the structures or improvements referred to herein.

The grant and other provisions of this "Grant of Right of Way and Easement" shall constitute covenants running with the land for the benefit of the Borough, its successors and assigns.

It is understood and agreed in connection herewith that the Property Owner, its successors and assigns, may use and enjoy said premises, except for the purposes herein before granted to the Borough, in such manner and for such purposes as to them may seem proper; that is in accord and compliance with the Ordinances, Resolutions and Rules and Regulations of the Borough to which this Right of Way and Easement may be assigned; and as will not interfere with the other appurtenances installed under the rights herein granted.

The Borough agrees that all areas disturbed on the Property Owner's property shall be cleaned of debris and left in a well graded condition. Any unimproved areas disturbed will be reasonably contoured, prepared, limed, fertilized, seeded and mulched with a formula and at rates typical of restoration of this type with regard to appearance and slope stabilization considerations. After growth of vegetation has become properly established, any and all erosion control items except for straw or mulch placed as part of reseeding shall be removed and the area shall be made free of all surplus and objectionable materials.

This Right of Way and Easement is granted and conveyed by the Property Owner and accepted by the Borough under and subject to the rights and interests, if any, of any party who or

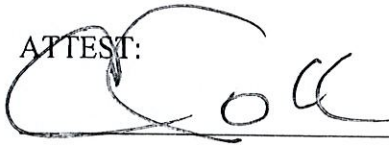
which currently has a property interest or right of way within or which may affect, limit, reduce or impair the Right of Way and Easement or property interests and rights granted to the Borough herein.

This conveyance of the within rights of way and easements is being made in lieu of condemnation proceedings brought before the Court.

The Borough is a Borough and municipal corporation organized under the laws of the Commonwealth of Pennsylvania. The transfer of the rights of way or easements described herein is exempt from Realty Transfer Tax under and pursuant to Section 8102-C.3 (72 P.S. §8102-C.3) of the Pennsylvania Realty Transfer Tax Act, as amended, and 61 Pa. Code Section 91.193 (b).

IN WITNESS WHEREOF, the Property Owner have hereunto set its hand and seal the day and year first above written, intending to be legally bound hereby.

ATTEST:



CENTRAL WESTMORELAND AREA
VOCATIONAL-TECHNICAL SCHOOL
AUTHORITY

By:

Title:

ADMINISTRATIVE DIRECTOR

COMMONWEALTH OF PENNSYLVANIA

COUNTY OF WESTMORELAND

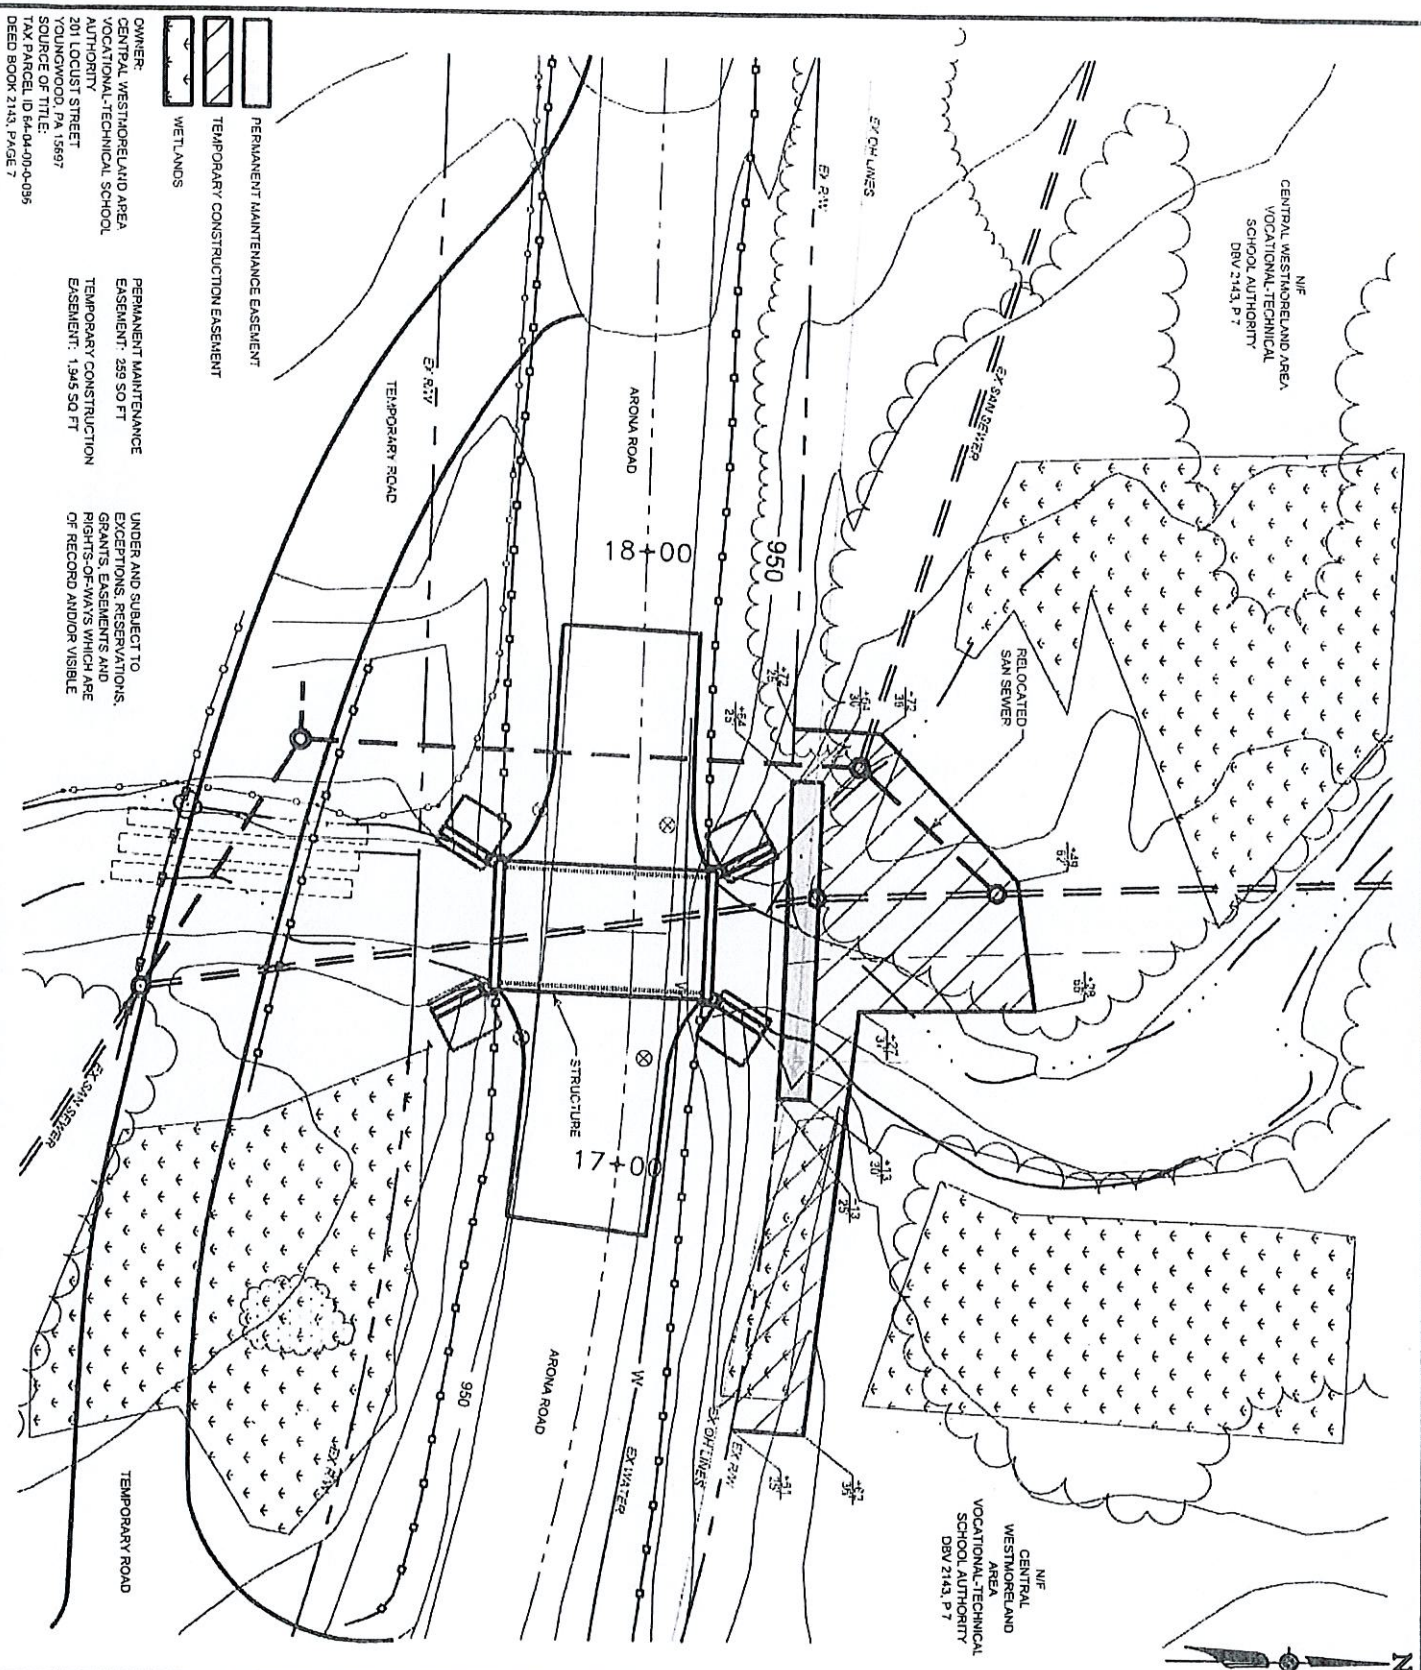
)
) SS:
)

On this 3rd day of February, 2022, before me, the undersigned officer, personally appeared Chris Tollari / Jason Lucica who acknowledged himself/herself to be the Bd Sec / Adm. Director of THE CENTRAL WESTMORELAND AREA VOCATIONAL-TECHNICAL SCHOOL AUTHORITY, a Pennsylvania Authority, and that he/she, as such Bd. Sec. / Adm. Director, being authorized to do so, executed the foregoing instrument for the purposes therein contained by signing himself/herself as the name of the Authority.

IN WITNESS WHEREOF, I hereunto set my hand and official seal.

Colleen K. Peck
Notary Public

Commonwealth of Pennsylvania - Notary Seal
Colleen K. Peck, Notary Public
Westmoreland County
My commission expires August 3, 2022
Commission number 1127020
Member, Pennsylvania Association of Notaries



OWNER:
CENTRAL WESTMORELAND AREA
VOCATIONAL-TECHNICAL SCHOOL AUTHORITY
201 LOCUST STREET
YOUNGWOOD, PA 15697
SOURCE OF TITLE:
TAX PARCEL ID #4-04-00-0-096
DEED BOOK 2143, PAGE 7

PERMANENT MAINTENANCE EASEMENT
TEMPORARY CONSTRUCTION EASEMENT
WETLANDS

PERMANENT MAINTENANCE
EASEMENT: 285 SO FT
TEMPORARY CONSTRUCTION
EASEMENT: 1,945 SO FT

UNDER AND SUBJECT TO
EXCEPTIONS, RESERVATIONS,
GRANTS, EASEMENTS AND
RIGHTS OF WAY WHICH ARE
OF RECORD AND/OR VISIBLE

NEW STANTON BOROUGH
ARONA ROAD BRIDGE
WESTMORELAND COUNTY
PENNSYLVANIA
TEMPORARY CONSTRUCTION AND
PERMANENT MAINTENANCE EASEMENT
FOR
NEW STANTON BOROUGH COUNCIL
SCALE 1" = 30'

WUE
WIDMER
ENGINEERING

225 W. Cumberland Ave.
Greensburg, PA 15615
Phone: 724-837-1525
Fax: 724-837-1526
www.widmer-engineering.com

| |
|--------------------------|
| PROJECT NO. 21671 |
| DRAWN BY: J. W. WEAVER |
| CHECKED BY: J. W. WEAVER |
| DATE: 11/11/03 |
| SHEET: 1 OF 1 |